


05DM05 2030

0374_3569

5 cm

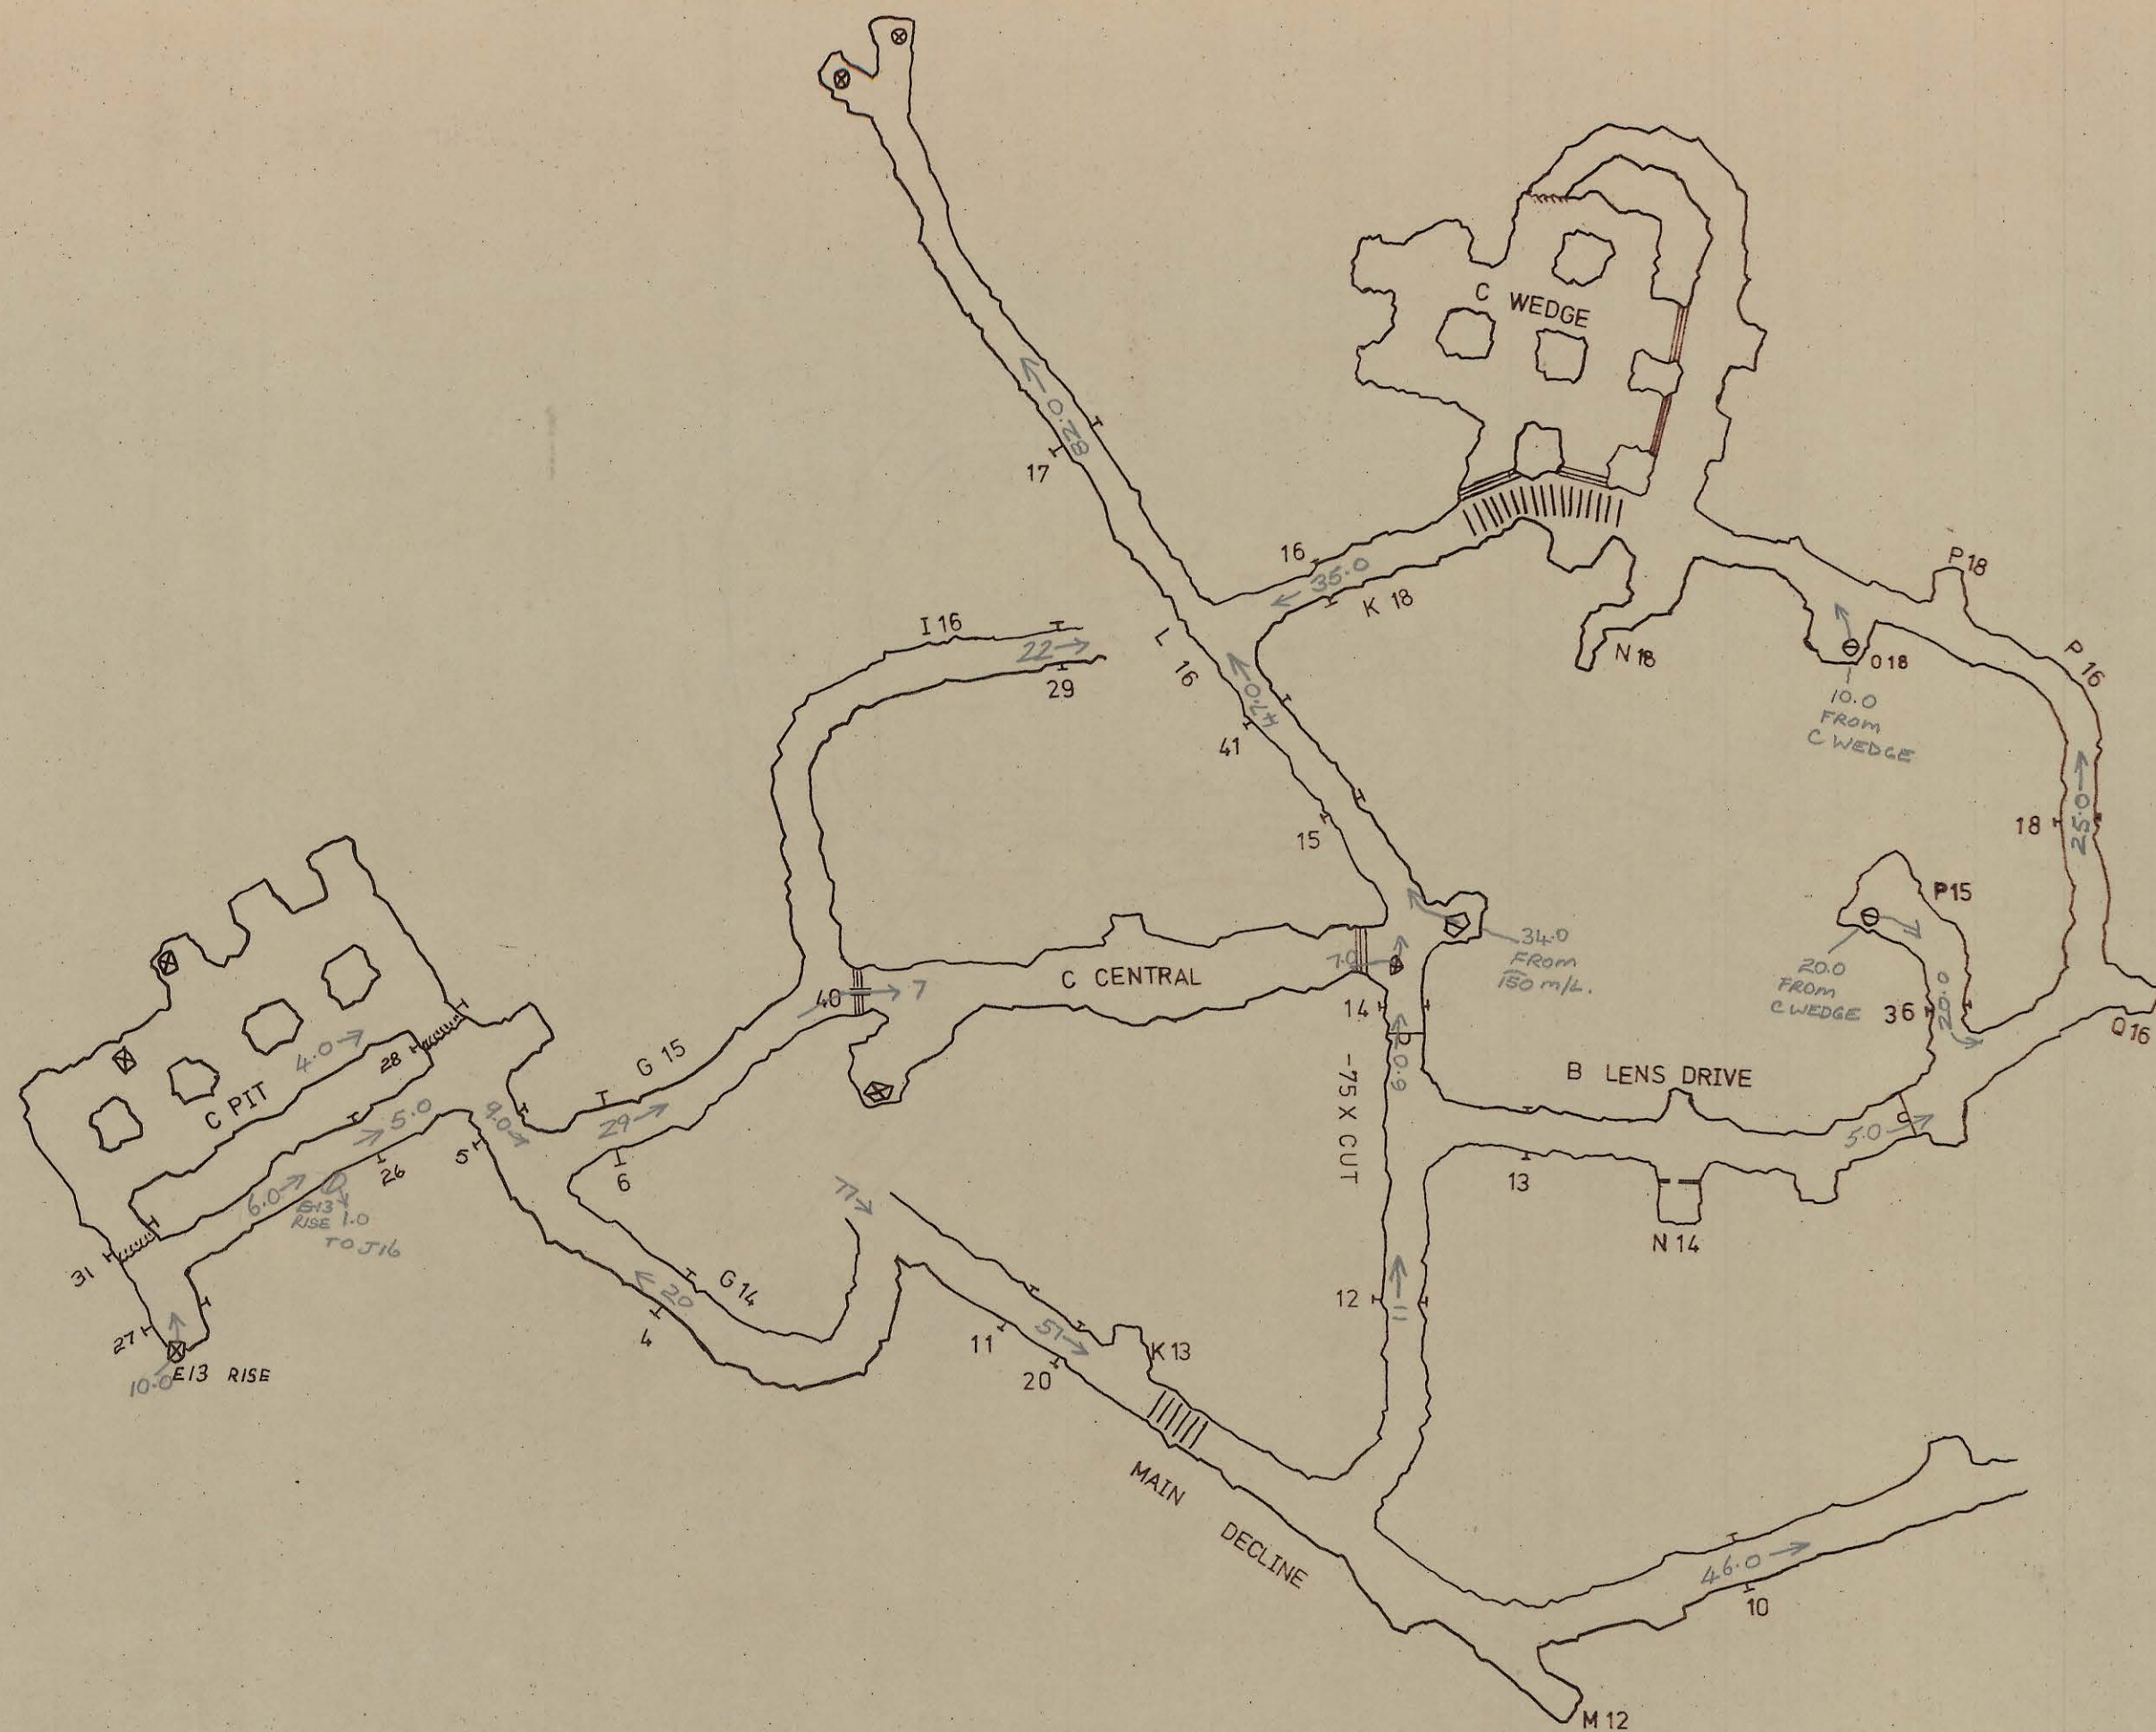

SCALE 1

DOLPHIN MINE
VENTILATION SUMMARY
APRIL 1977
VOLUMES IN M³/S

north

- 75 m ZONE
VENTILATION PLAN

KIS KING ISLAND SCHEELITE

GRASSY KING ISLAND

05DM05 2030