


5 cm

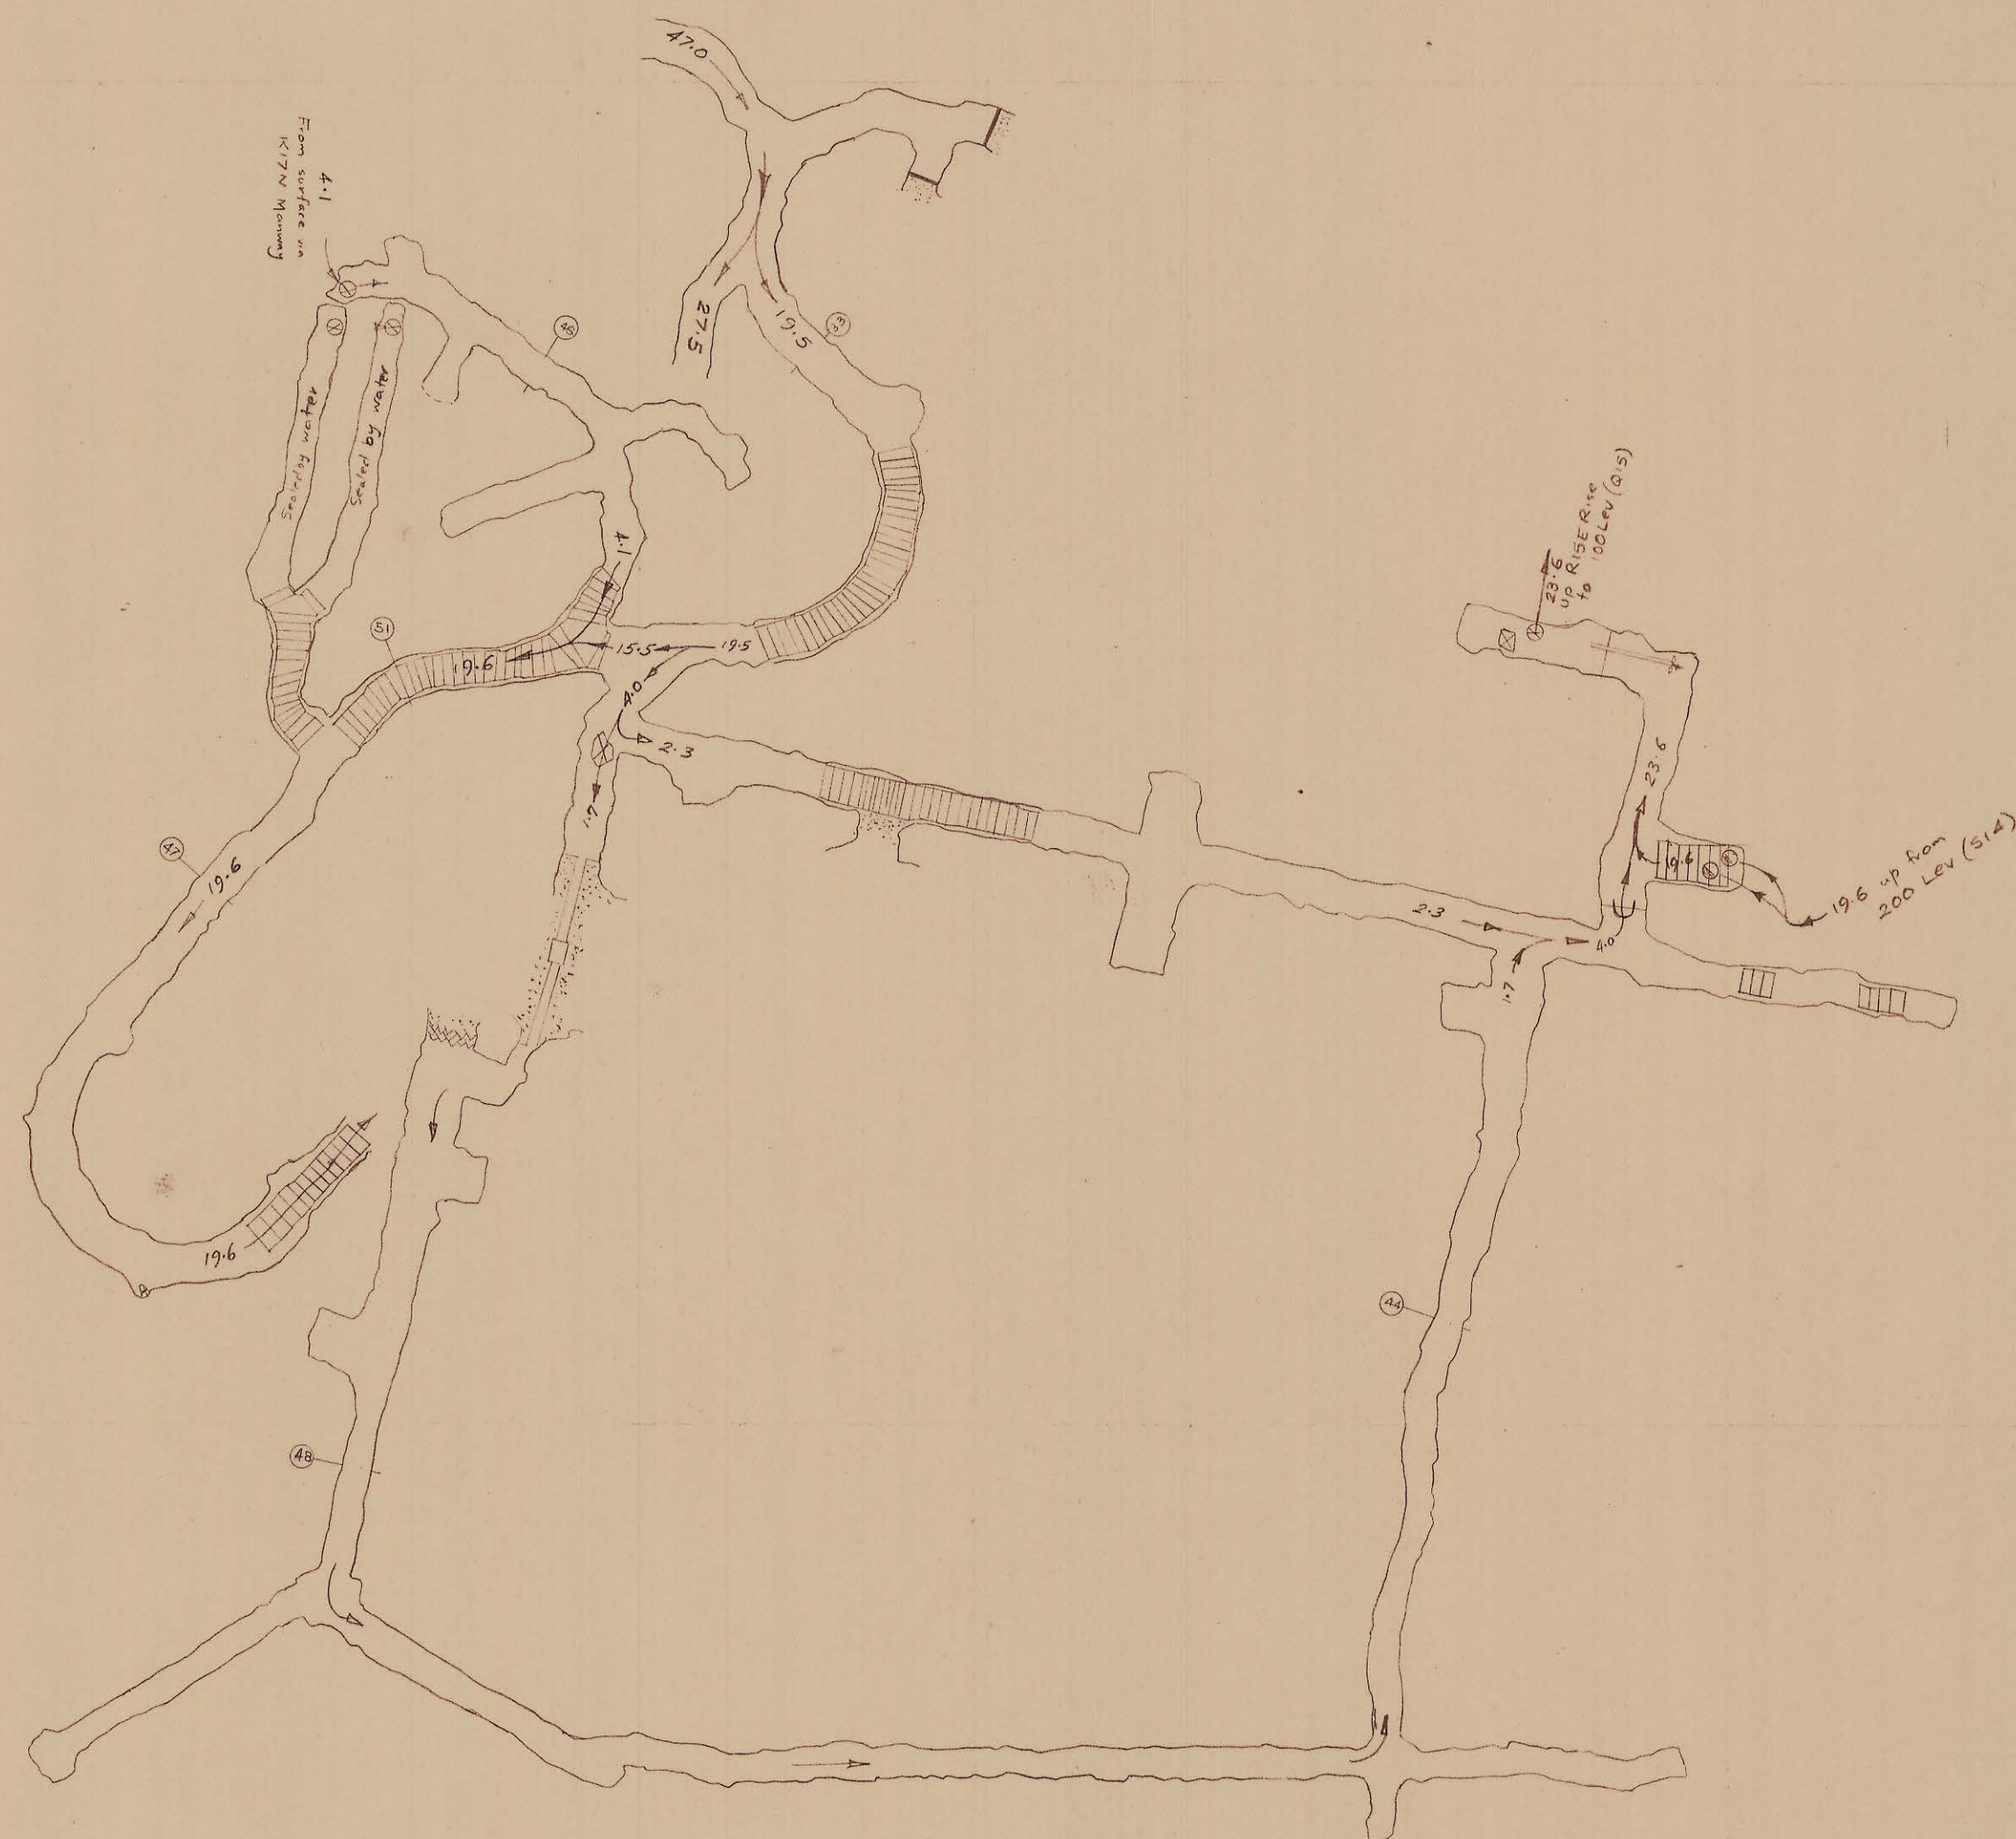

SCALE 1:1000

LOCATION DOLPHIN MINE

SUBJECT VENTILATION CIRCUITS

150 Level

APRIL 1978

north

KIS KING ISLAND SCHEELITE
A DIVISION OF WARDEN INTERNATIONAL

GRASSY KING ISLAND

PLAN NUMBER
05DM05-100203