

05DM05-100405

0374_3604 a

5 cm

219900 E


220 000 E

220 300 E

561 300 N
2=0 700 E

564 100 N

563 800 N

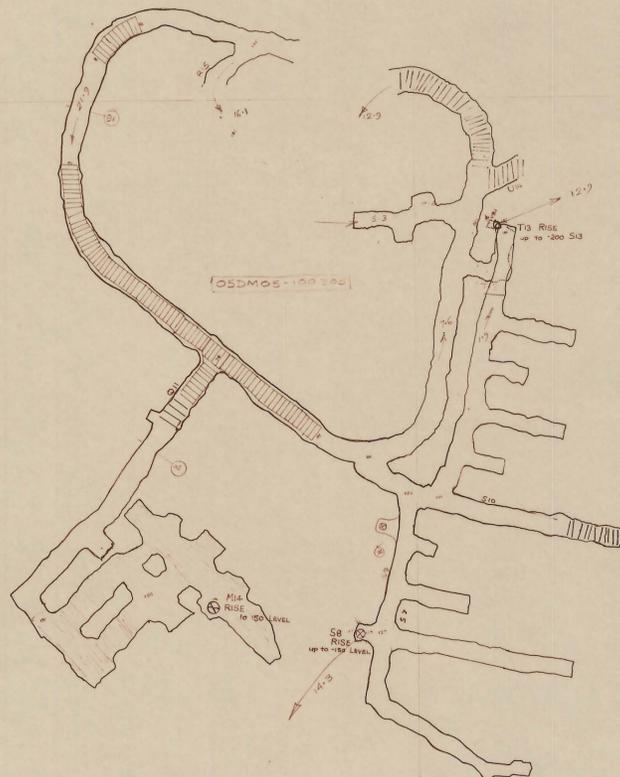

SCALE: 1000



north

LOCATION

DOLPHIN MINE

SUBJECT

AIRFLOW PLAN

KIS KING ISLAND SCHEELITE
A DIVISION OF BERMAN INTERNATIONAL

GRASSY KING ISLAND

PLAN NUMBER

05DM05-100405