

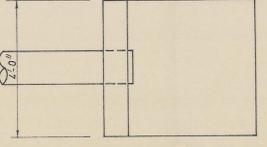
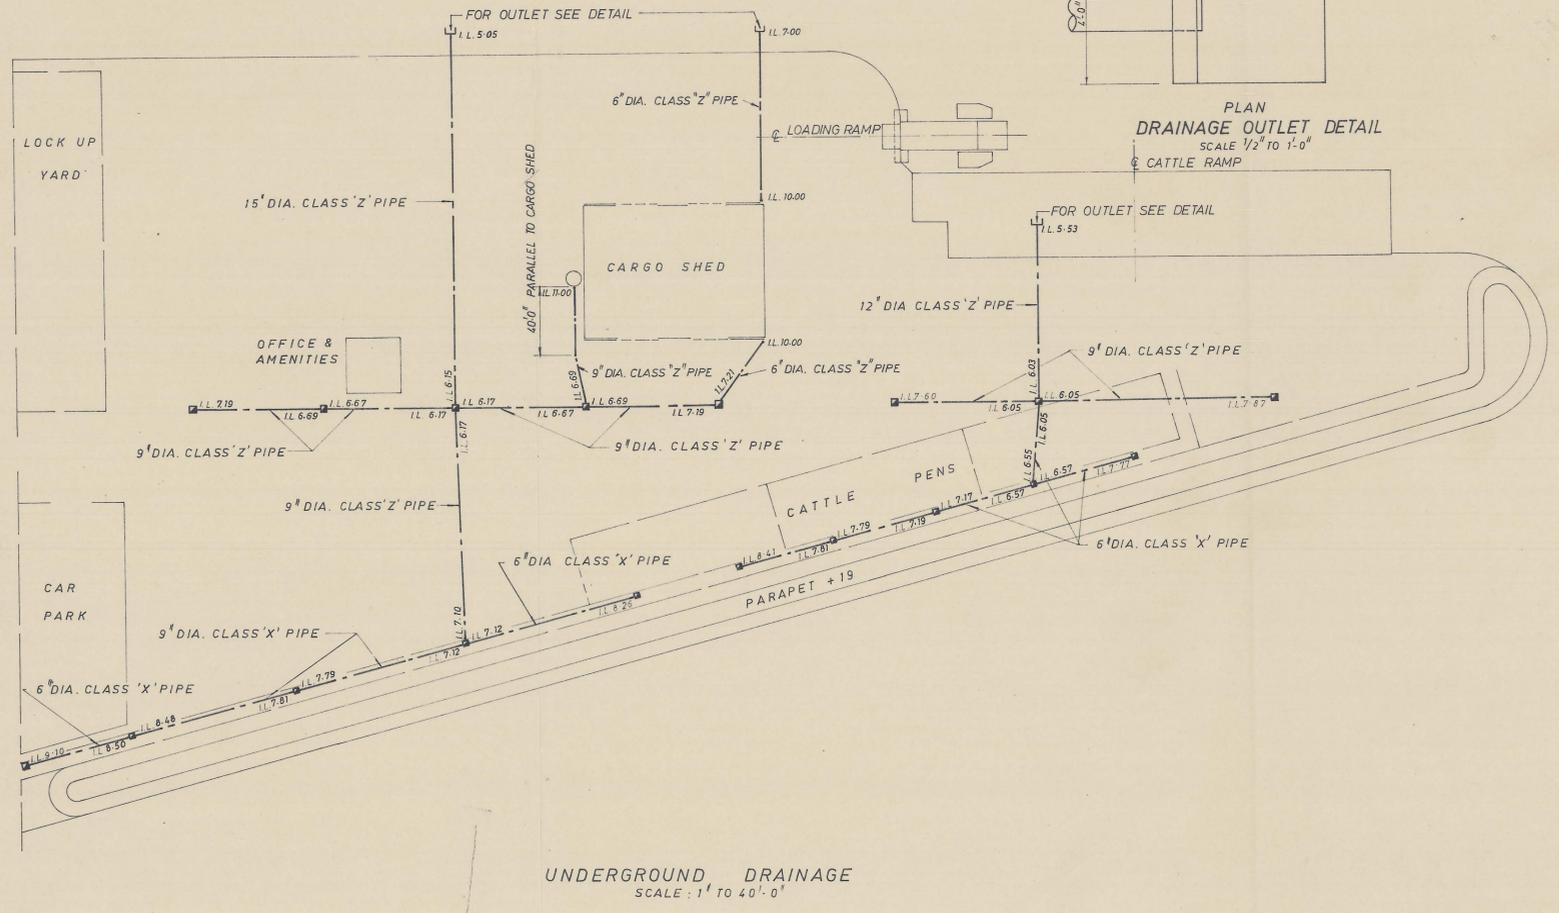
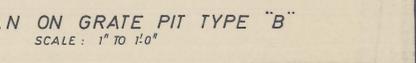
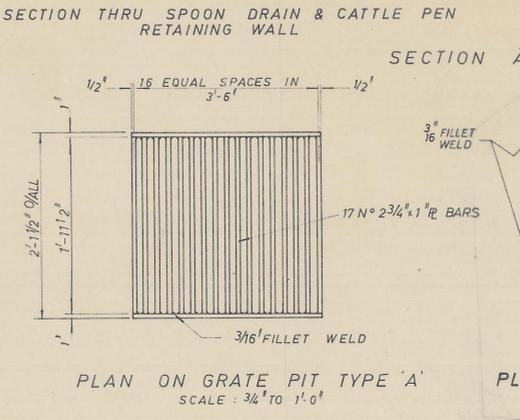
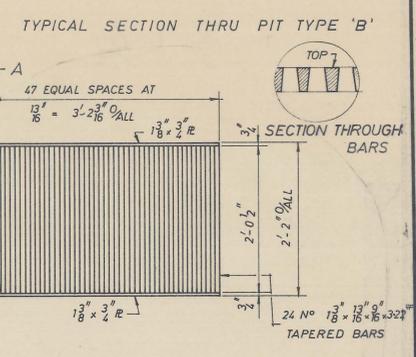
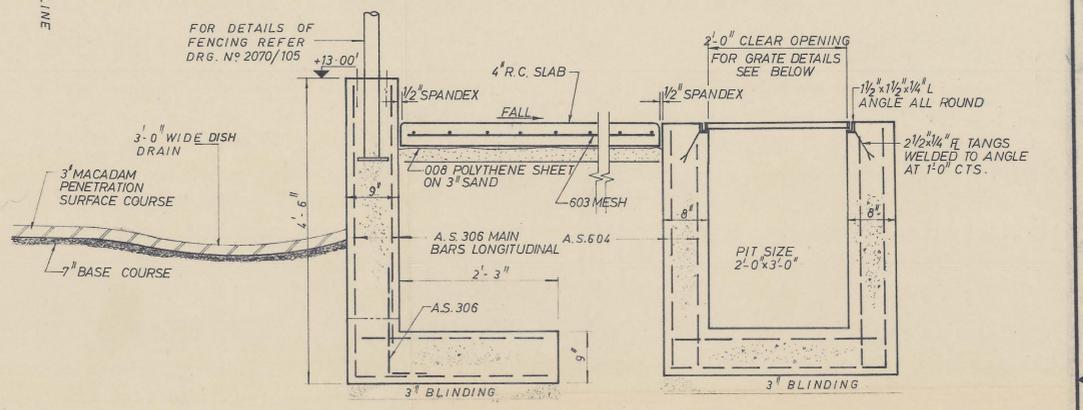


0374_3612

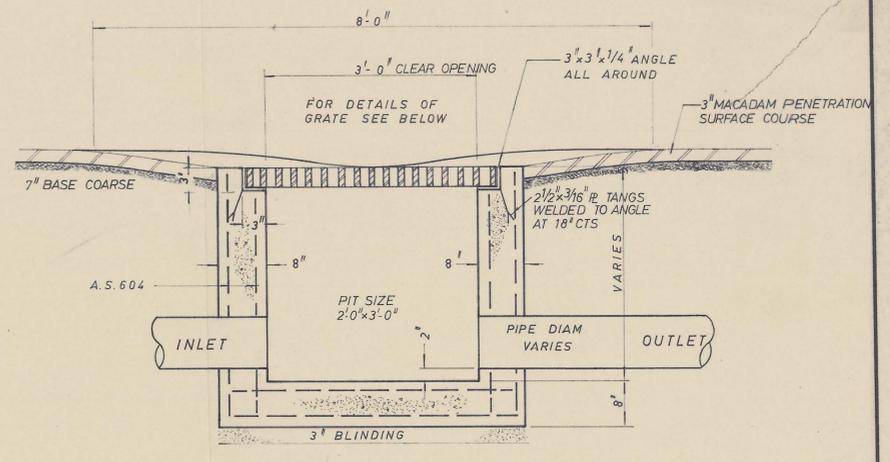

GENERAL NOTES:
CONCRETE CLASS: GENERAL 3K
BLINDING 2K

TENDER DRAWING ONLY NOT FOR CONSTRUCTION USE	
REV.	DESCRIPTION
A	5-5-71 UNDERGROUND DRAINAGE ILS ALTERED SECTION A-A. ARROWS REVERSED, PIT TYPE 'B' REV.
KING ISLAND SCHEELITE LTD. PORT AT LITTLE GRASSY BAY	
DRAINAGE & GRATING DETAILS	
MAUNSELL & PARTNERS, CONSULTING ENGINEERS	
SYDNEY	CANBERRA MELBOURNE ADELAIDE PERTH
SCALE: AS SHOWN	DRG. No. 2070/104 A
DATE: JANUARY 71'	
DATE OF ISSUE: A.J.C. N.W. - 6 MAY 1971	K.P.B.

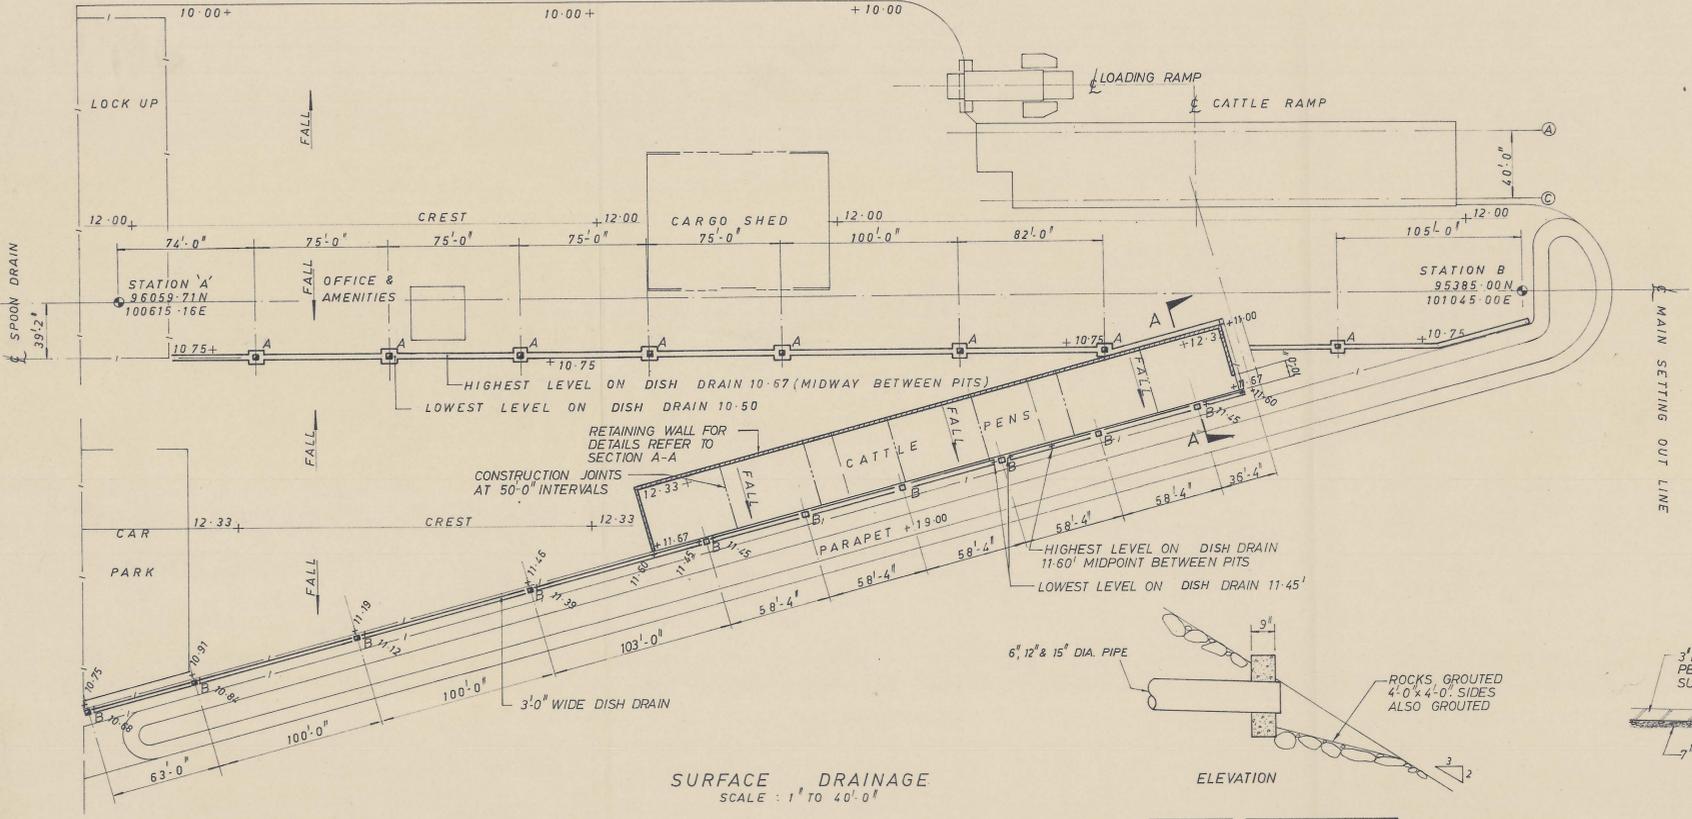