


06 KG2-06-190E

0374-367

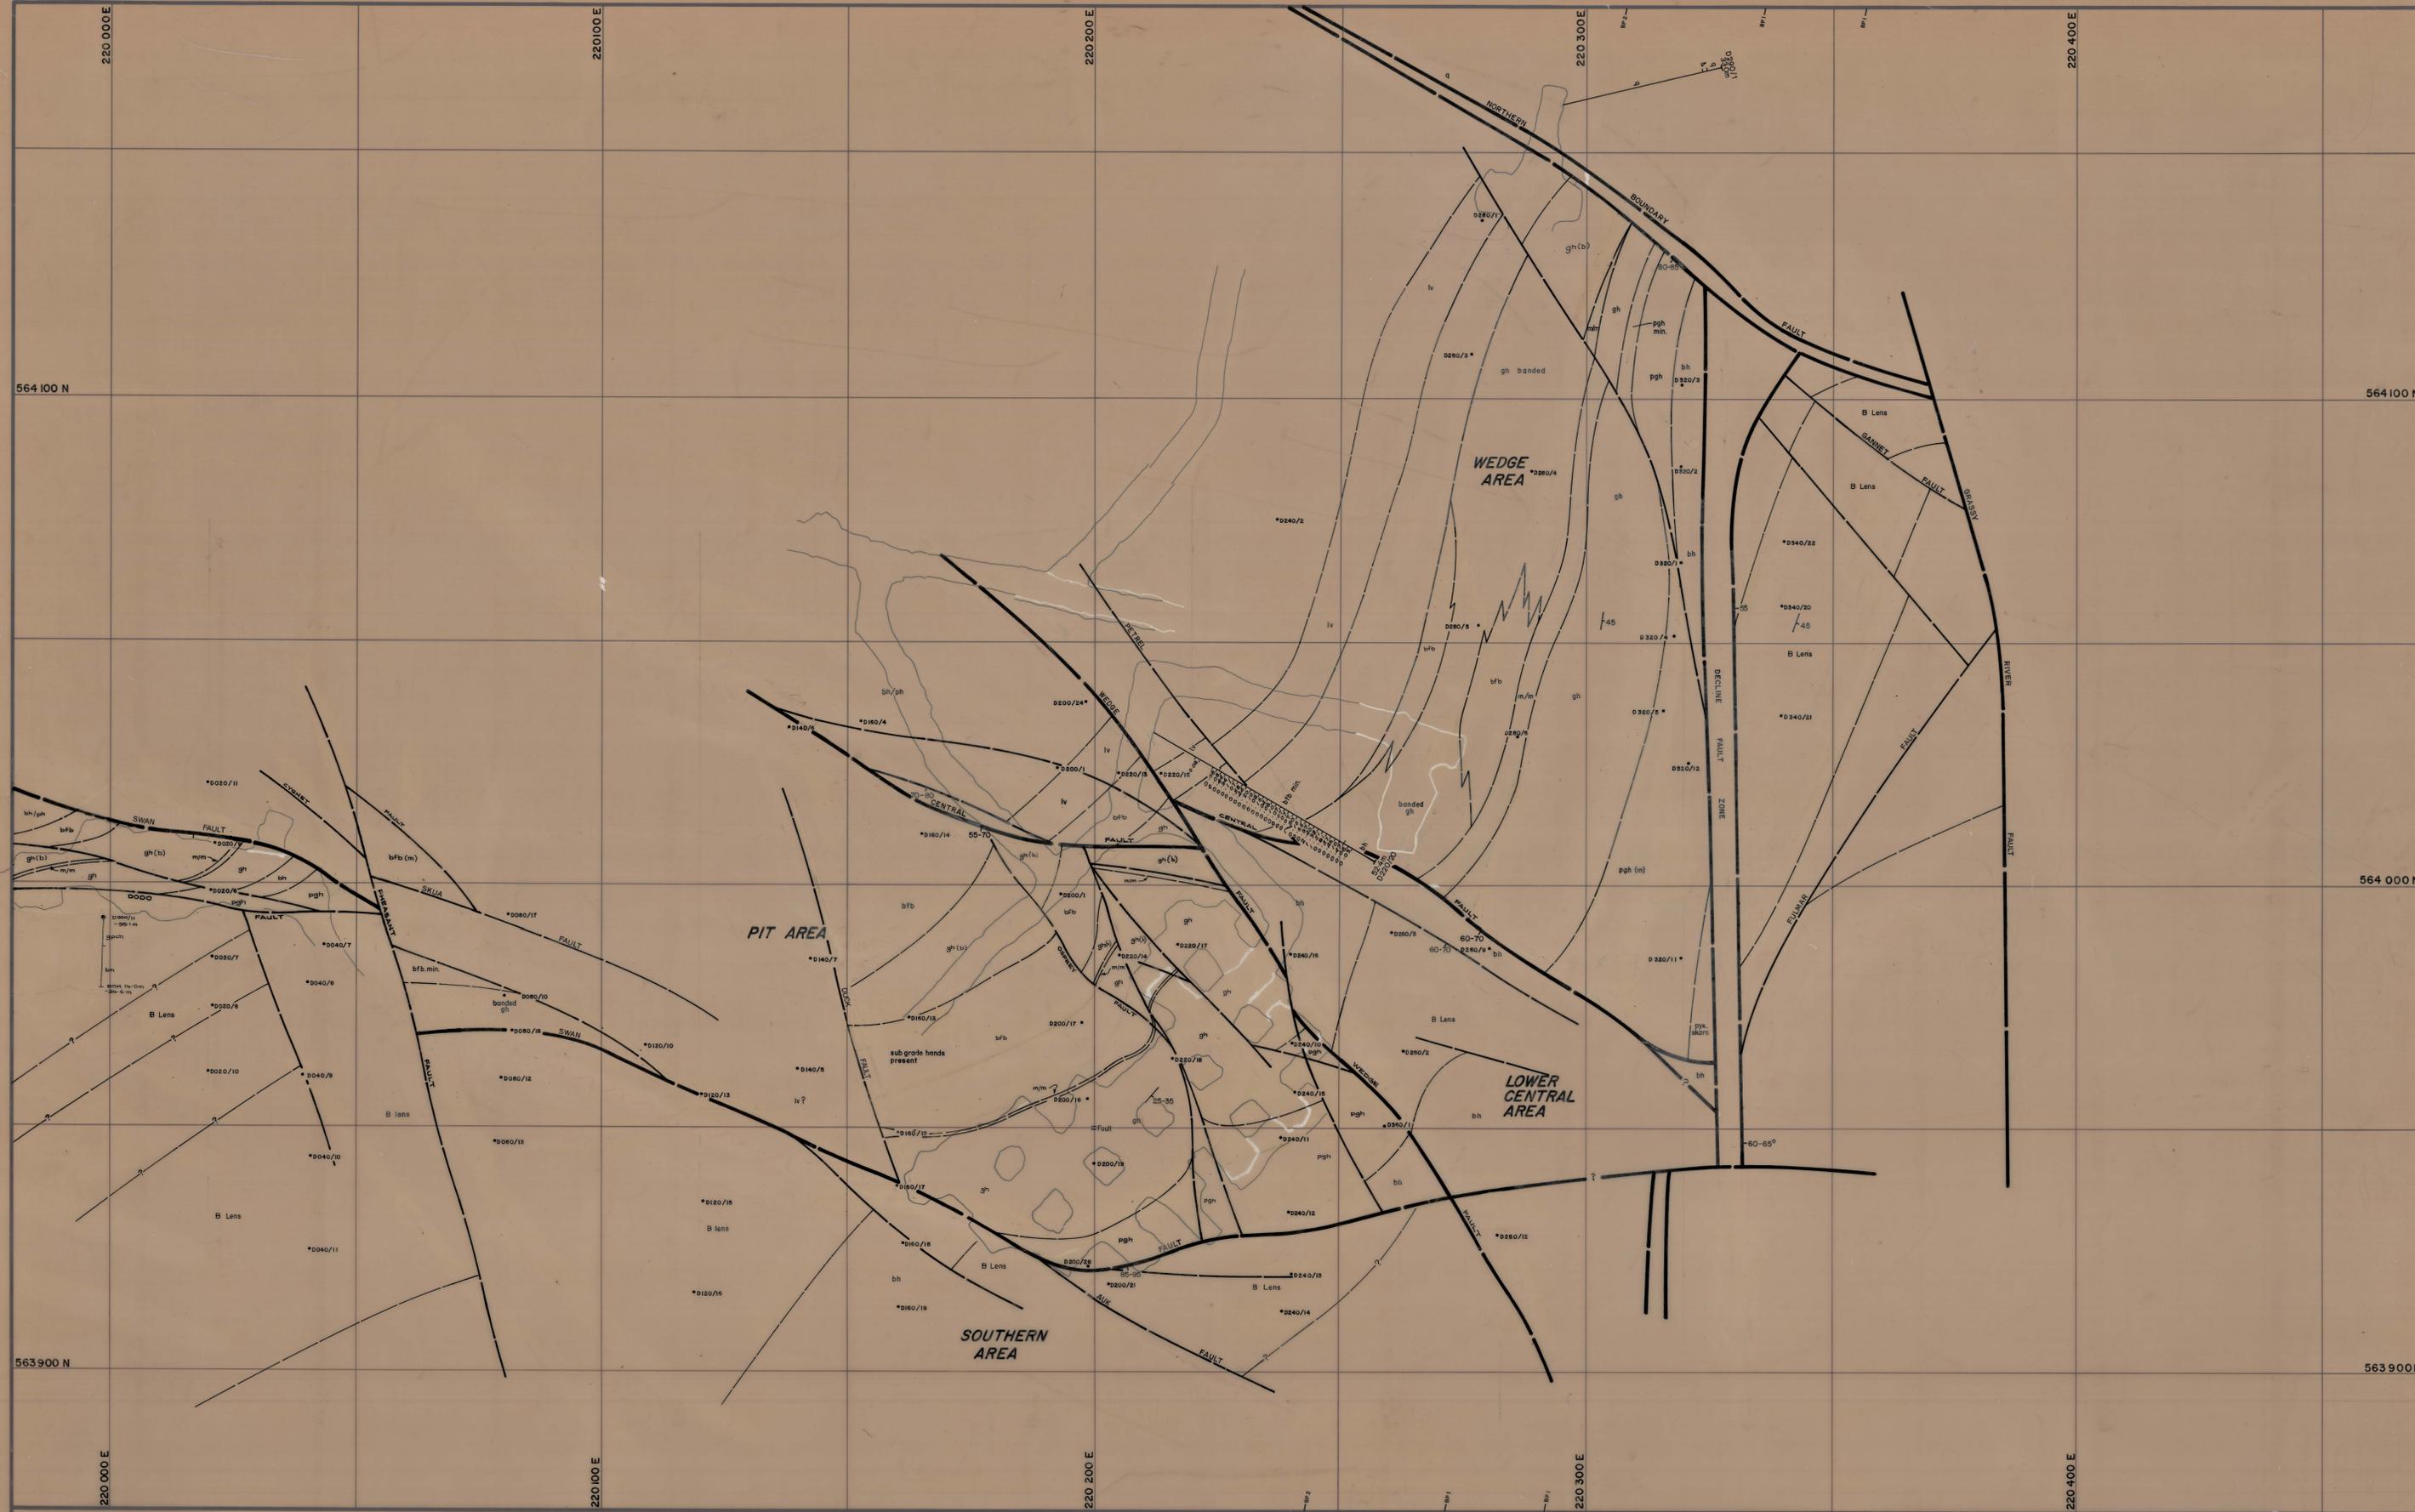

LEGEND:	
	Upper metavolcanics
	Banded hornfels
	Marble
	Biotite hornfels
	Pyroxene garnet hornfels
	Garnet hornfels
	Banded footwall beds
	Biotite pyroxene hornfels
	Lower metavolcanics
	Quartzite
	Aplite
	Adamellite
	Strike and dip
	Joint, inclined
	Joint, vertical
	Fault
	R-127-3 Roadway R.L. -127.3m.



DATE: July 1987
 GEOLOGIST: J.E.W.
 DRAWN: J.E.W.
 CHECKED: J.E.W.

KING ISLAND SCHEELITE

No. KG2-06-190E

SCALE: 1:500

DOLPHIN MINE
 GEOLOGICAL LEVEL PLAN
 - 190 m R.L.