


06 KG2-06-180E

0374-368

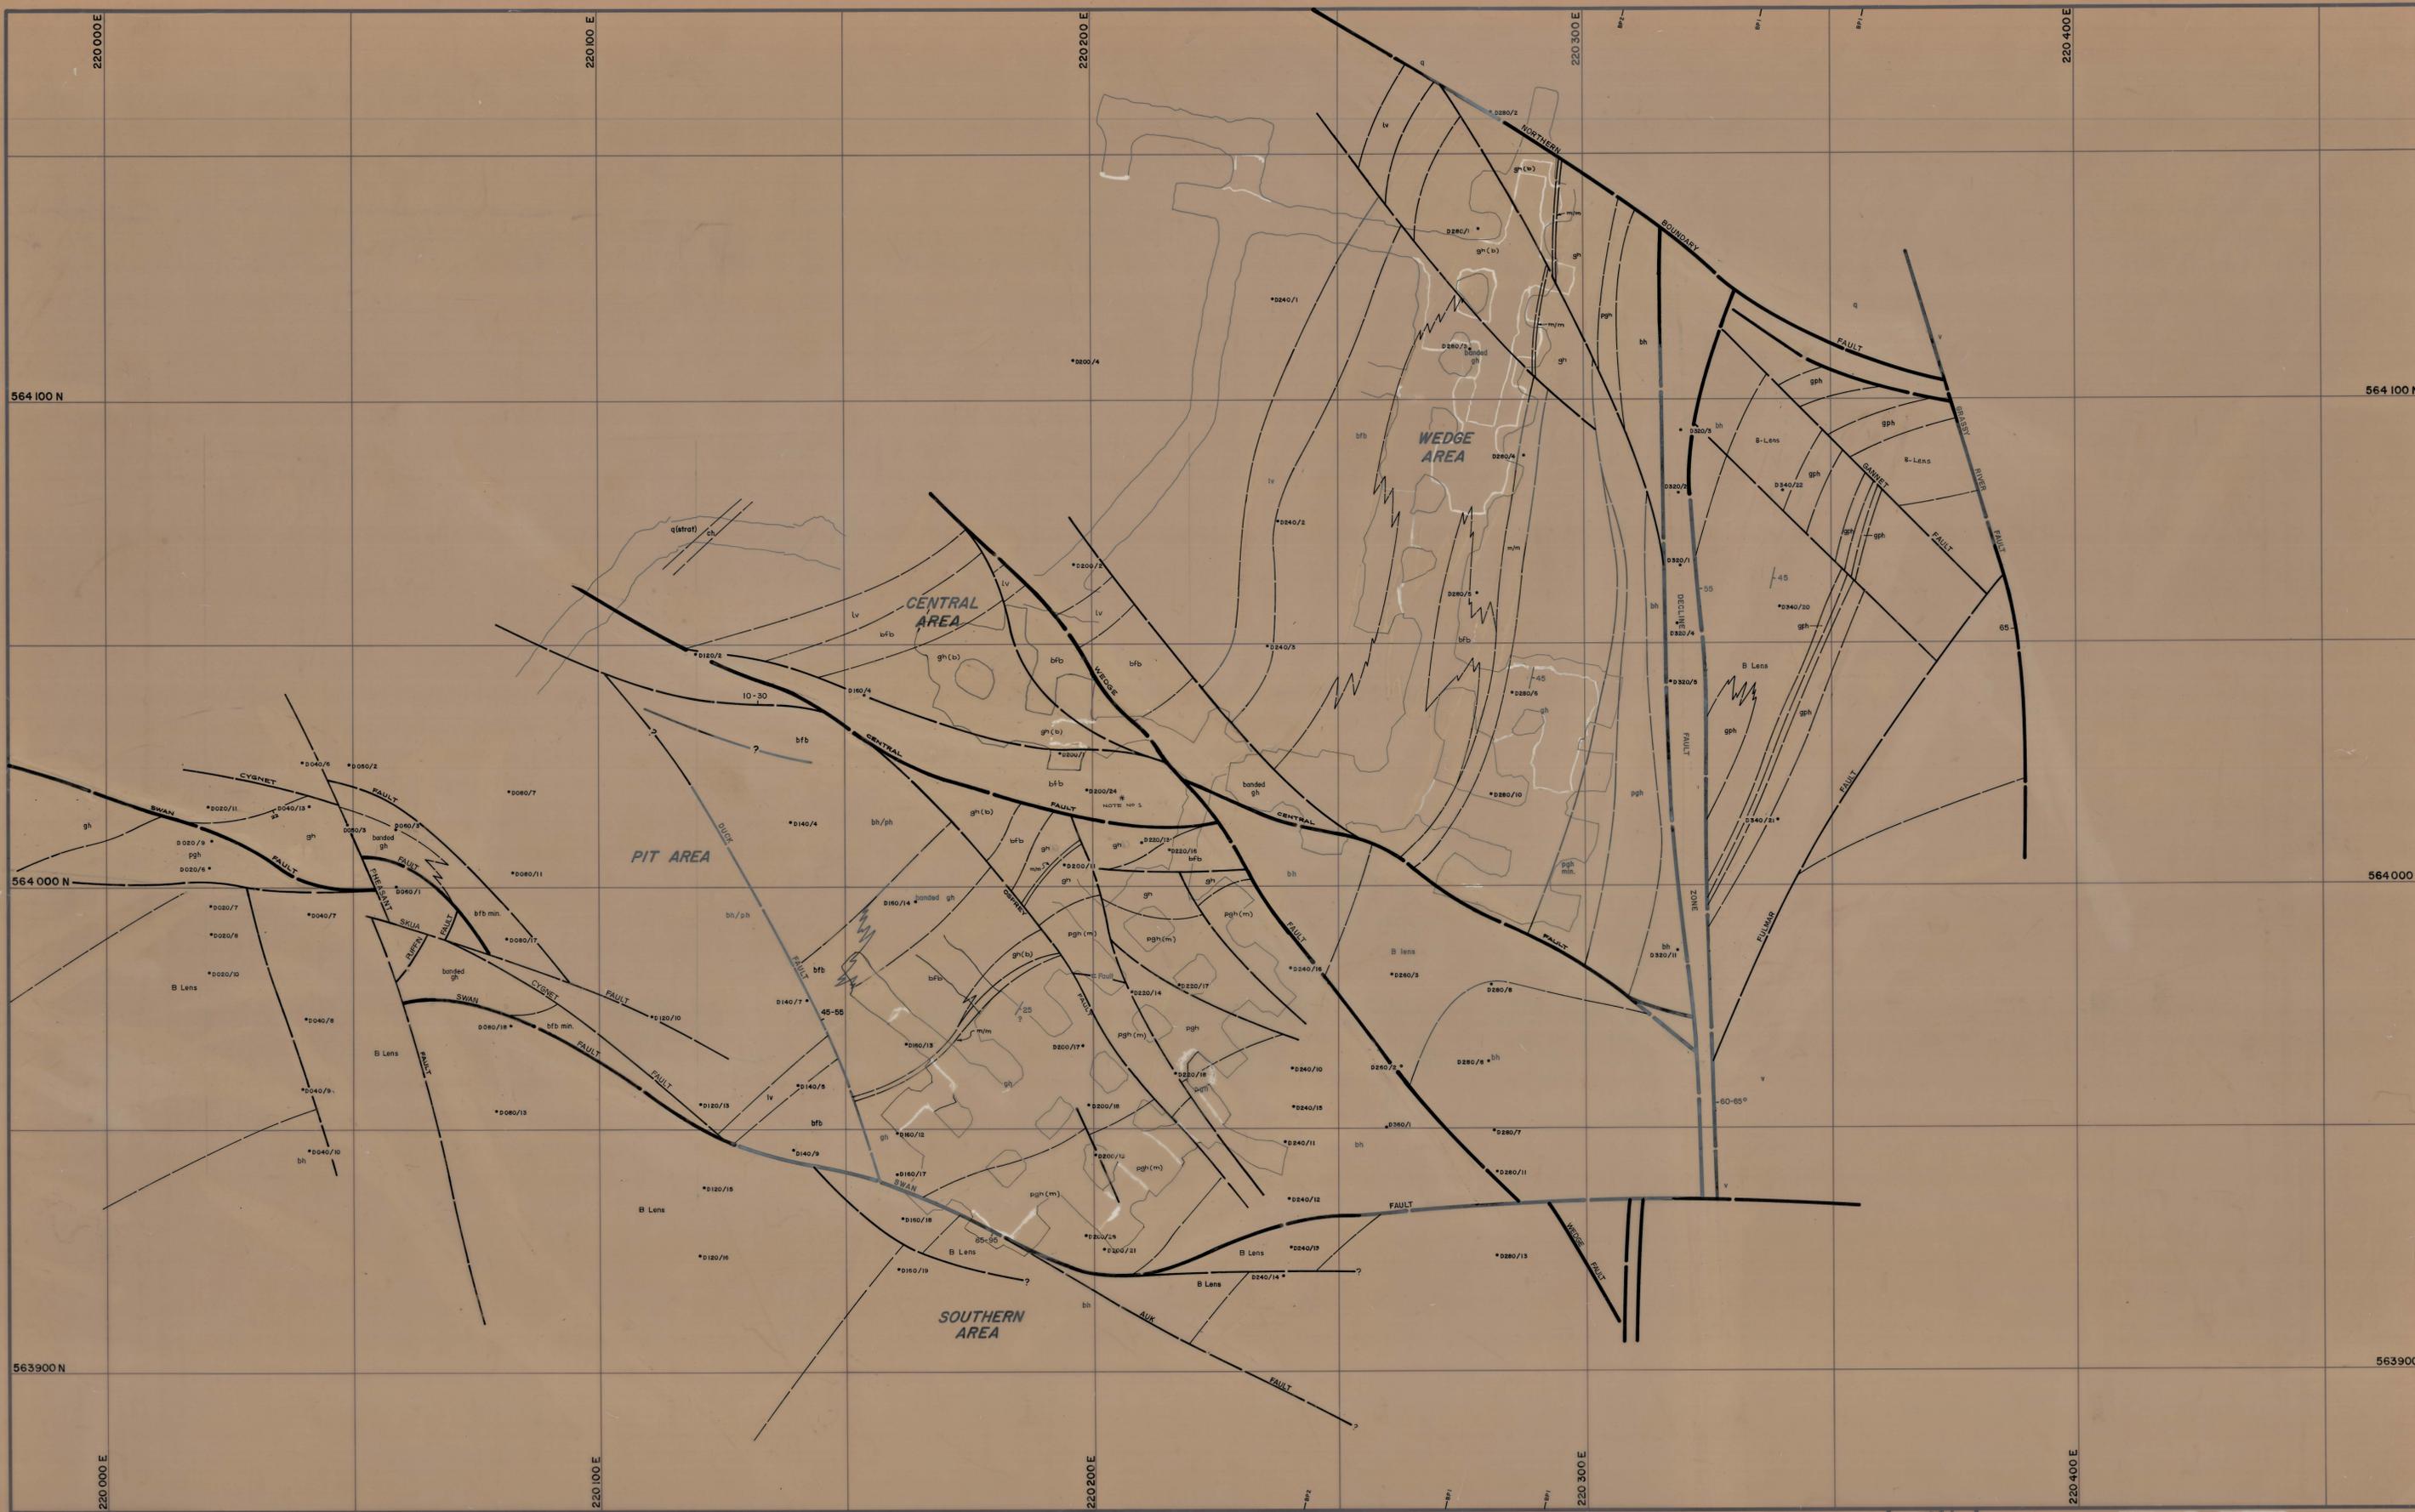

LEGEND	
	Upper metavolcanics
	Banded hornfels
	Marble
	Biotite hornfels
	Pyroxene garnet hornfels
	Garnet hornfels
	Banded footwall beds
	Biotite pyroxene hornfels
	Lower metavolcanics
	Quartzite
	Aplite
	Adamellite
	Strike and dip
	Joint, inclined
	Joint, vertical
	Fault
	Roadway R.L. -127.3m.

\* NOTE 1 - ADAMANT LENSES OFFSET POSSIBLY NOT REAL. ONLY LENS NOT MISUNDERSTOOD BETWEEN FAULTS



DATE: JULY 1987  
 GEOLOGIST: [Signature]  
 DRAWN: [Signature]  
 CHECKED: [Signature]

**KING ISLAND SCHEELITE**  
 No. KG2-06-180E  
 SCALE: 1:500  
**DOLPHIN MINE**  
**GEOLOGICAL LEVEL PLAN**  
 - 180m R.L.