
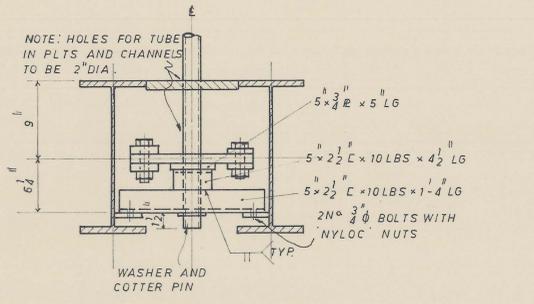
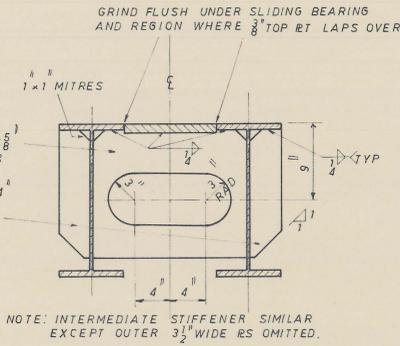
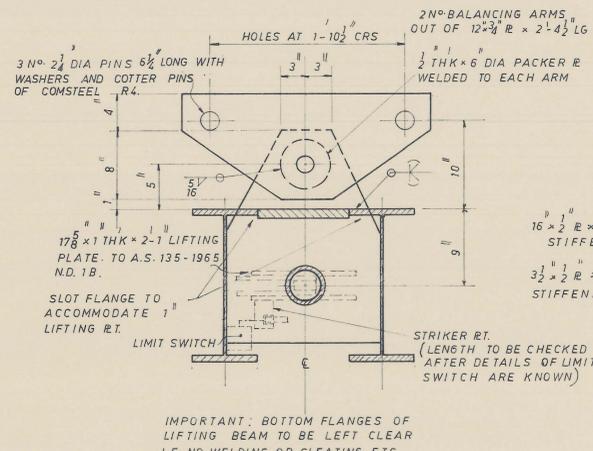
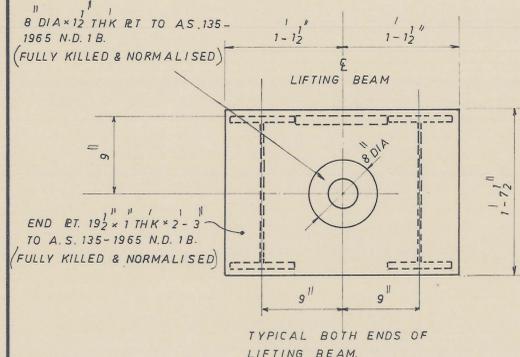


- GENERAL NOTES:
- FOR DETAILS OF LOCKING RACK, BRONZE BEARING STRIP & MILD STEEL BEARING PLATE: SEE DRG. NO. 2070/307
  - WELDING SYMBOLS AS SHOWN TO A.S. 26-1955.
  - UNLESS OTHERWISE NOTED ALL PLATE TO A.149-1965.
  - TOLERANCES ON MOVING PARTS ARE TO BE A.S.B. 132, PARTS 1 AND 2 - 1955. HOLE TOLERANCES TO H8. SHAFT TOLERANCES TO F8.
  - FACILITIES SHOULD BE PROVIDED TO GREASE ALL MOVING PARTS. GREASE NIPPLES ETC. MUST BE READILY ACCESSIBLE.
  - ALL BOLTS ON LOCKING LINKAGE ETC. TO BE 1" DIA WITH NYLOC NUTS

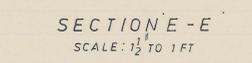

IMPORTANT: BOTTOM FLANGES OF LIFTING BEAM TO BE LEFT CLEAR I.E. NO WELDING OR CLEATING ETC.

TENDER DRAWING ONLY  
NOT FOR CONSTRUCTION USE

REV.	DATE	DESCRIPTION
KING ISLAND SCHEELITE LTD PORT AT LITTLE GRASSY BAY		
STERN RAMP DETAILS OF LIFTING BEAM & LOCKING MECHANISM		
MAUNSELL & PARTNERS PTY. LTD. CONSULTING ENGINEERS		
SCALE: AS SHOWN		
DRG. No. 2070 / 306		
DATE: FEB 1971.		
DATE OF ISSUE: A.C.		
116 APR 1971 N.W.		
K.A.B.		