




ROOF PLAN  
SCALE: 1/8" TO 1'-0"

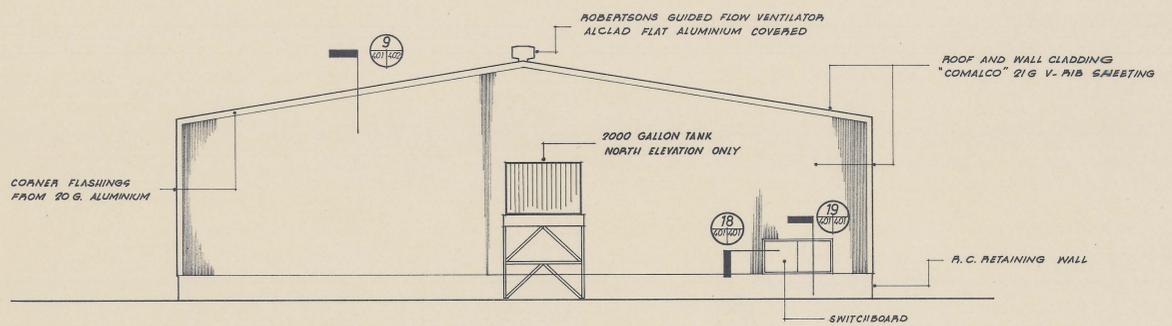


NORTH AND SOUTH ELEVATION  
SWITCHBOARD (SOUTH ELEVATION ONLY)  
SCALE: 1/8" TO 1'-0"

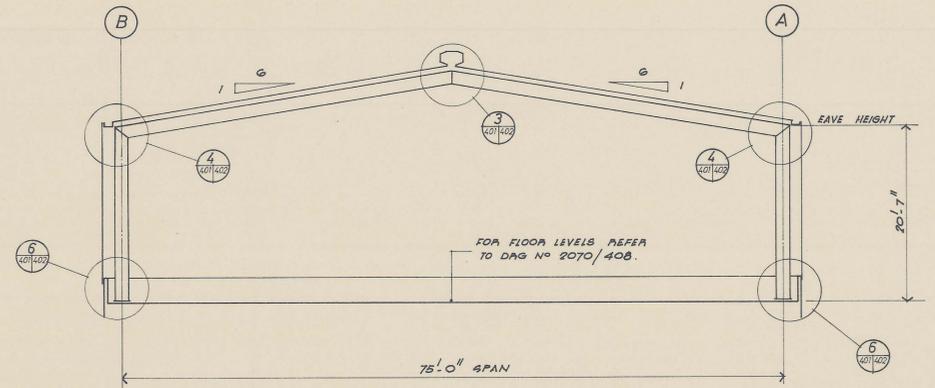

SECTION A-A  
SCALE: 1/8" TO 1'-0"

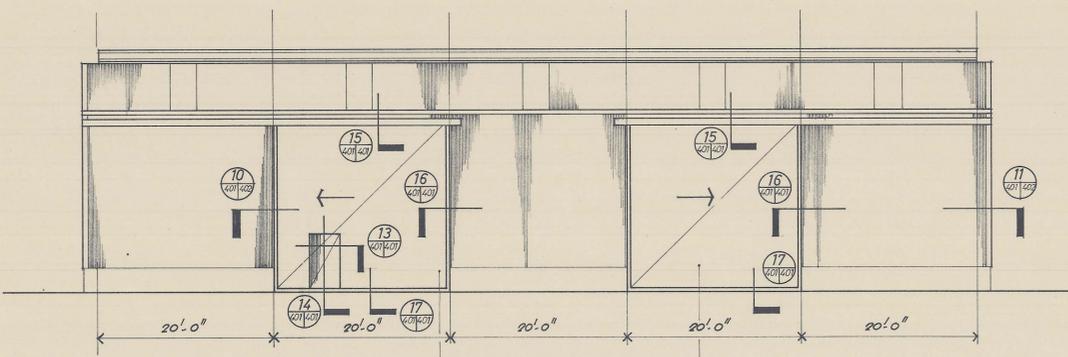

EAST AND WEST ELEVATION  
SCALE: 1/8" TO 1'-0"

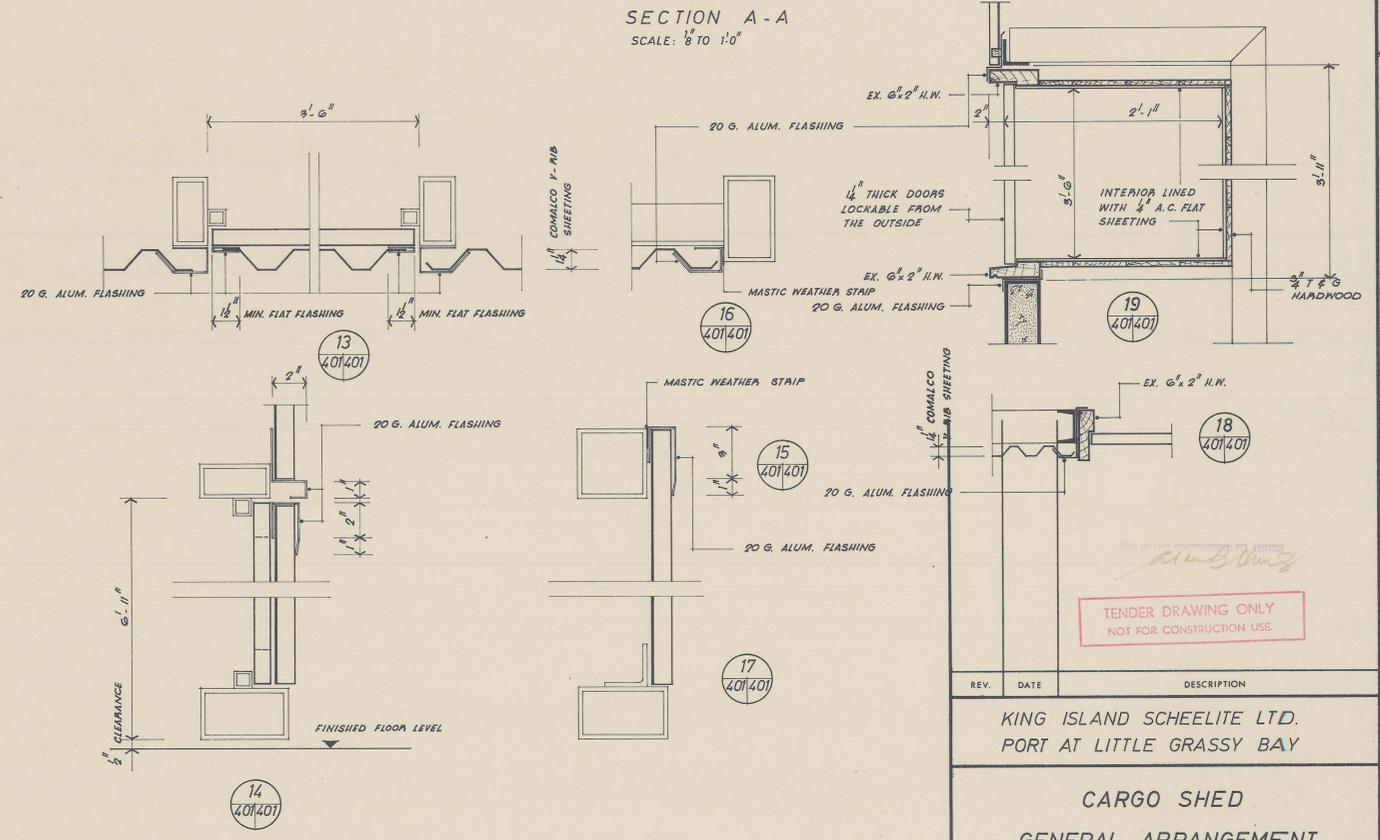

MAIN DOOR CLADDING DETAILS  
SCALE: 1/2" FULL SIZE

LEGEND:  
34 DETAIL NO.  
56/45 DAG NO OF LARGE SCALE DETAILS

REV.	DATE	DESCRIPTION
KING ISLAND SCHEELITE LTD. PORT AT LITTLE GRASSY BAY		
CARGO SHED GENERAL ARRANGEMENT		
MAUNSELL & PARTNERS CONSULTING ENGINEERS		
SYDNEY	CANBERRA	MELBOURNE ADELAIDE PERTH
SCALE: 1/8" FULL SIZE		DRG. No. 2070/401
DATE: DECEMBER 1970		
DATE OF ISSUE: N.V.		116 APR 1971
SCALE:		

