


0374-3729


15 NAO2 - 2001

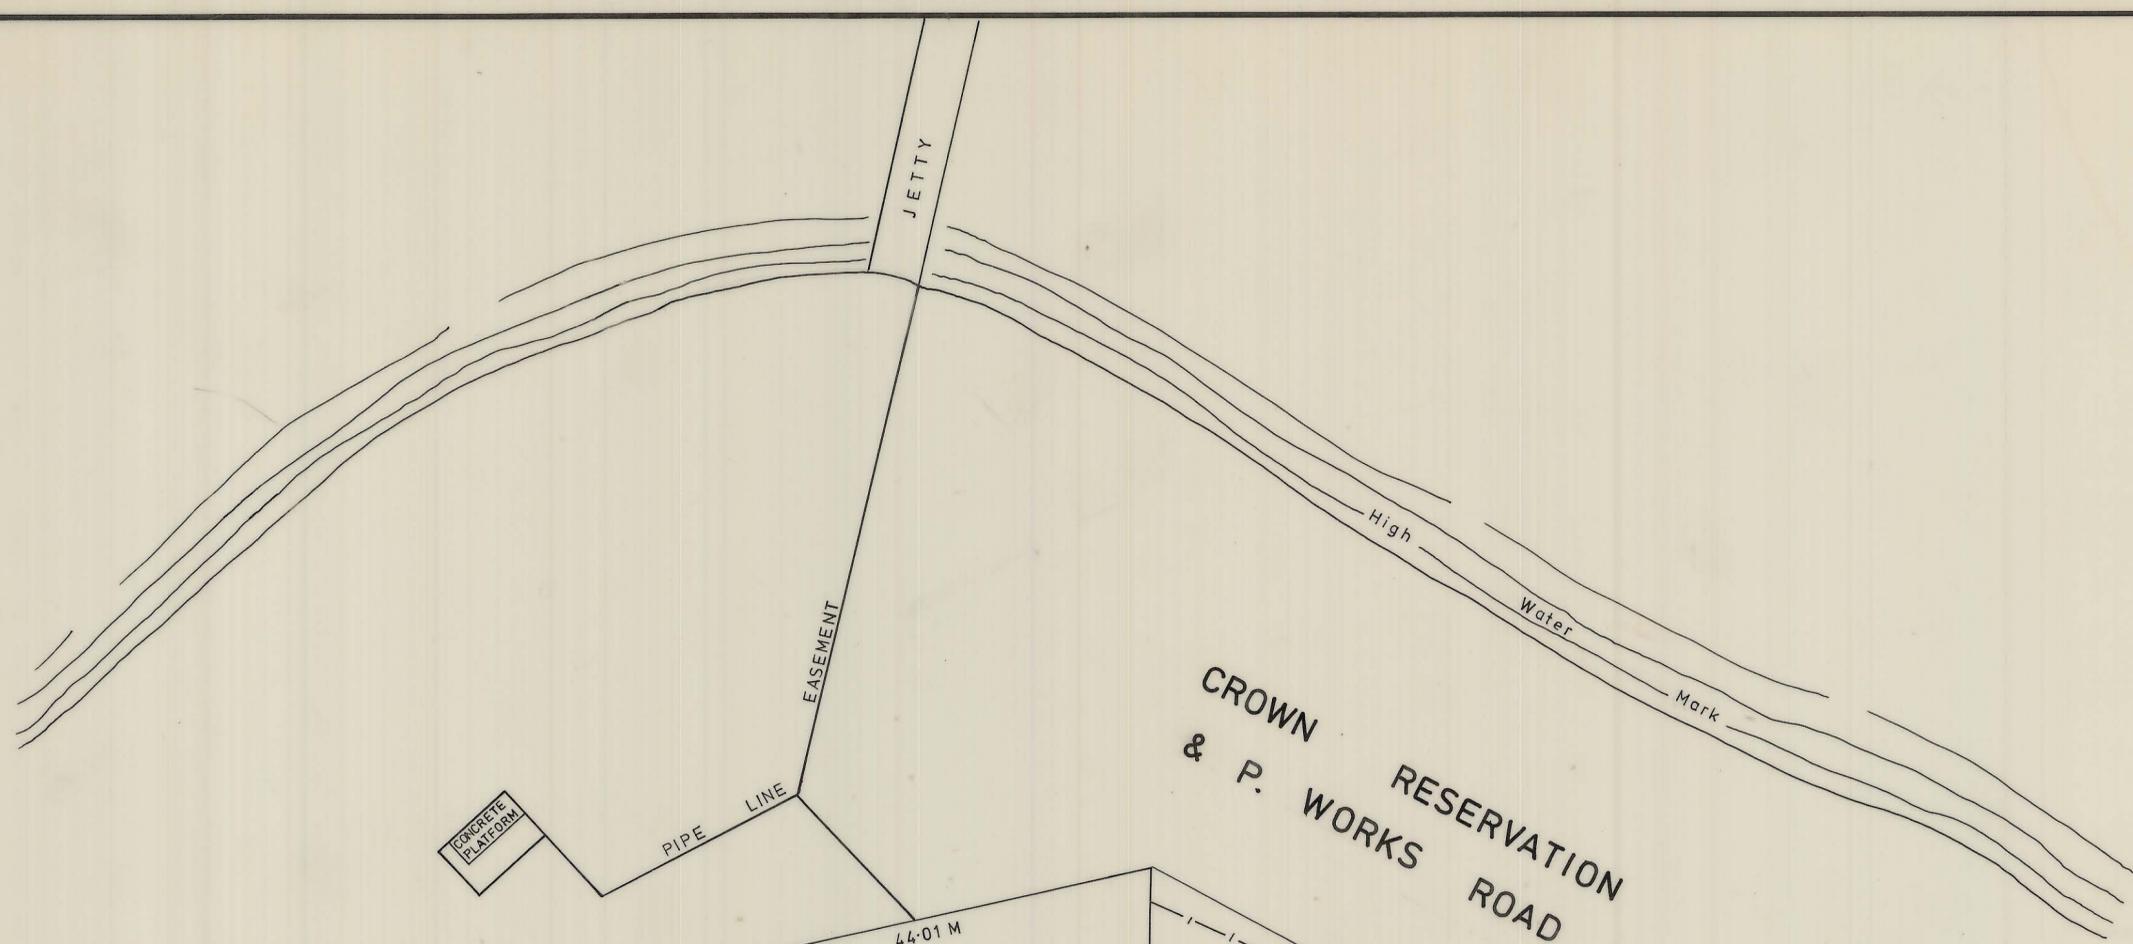

CROWN RESERVATION  
& P. WORKS ROAD

CONCRETE  
PLATFORM

PIPE LINE  
EASEMENT

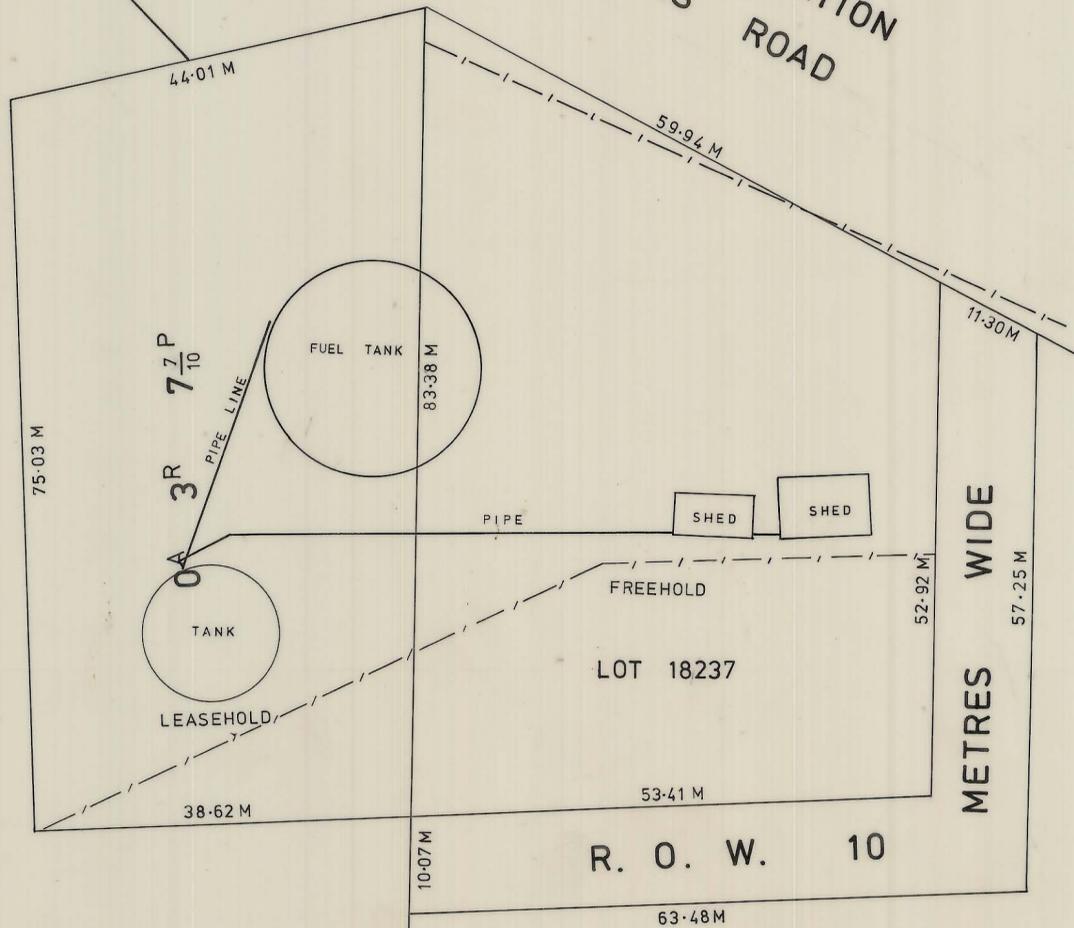

METRES WIDE

R. O. W. 10

LOT 18237

PIPE

LEASEHOLD

FREEHOLD

FUEL TANK

TANK

SHED

SHED

5 cm



KING ISLAND SCHEELITE LTD.

Scale 1:500

15NAO2 - 2001

DATE 27-9-73  
SURVEYED J.C.  
DRAWN R.M.H.  
TRACED M.D.B.  
CHECKED R.M.H.

FREEHOLD & LEASE  
AT NARACOOPA