


05 162 OK-102E

0374-373

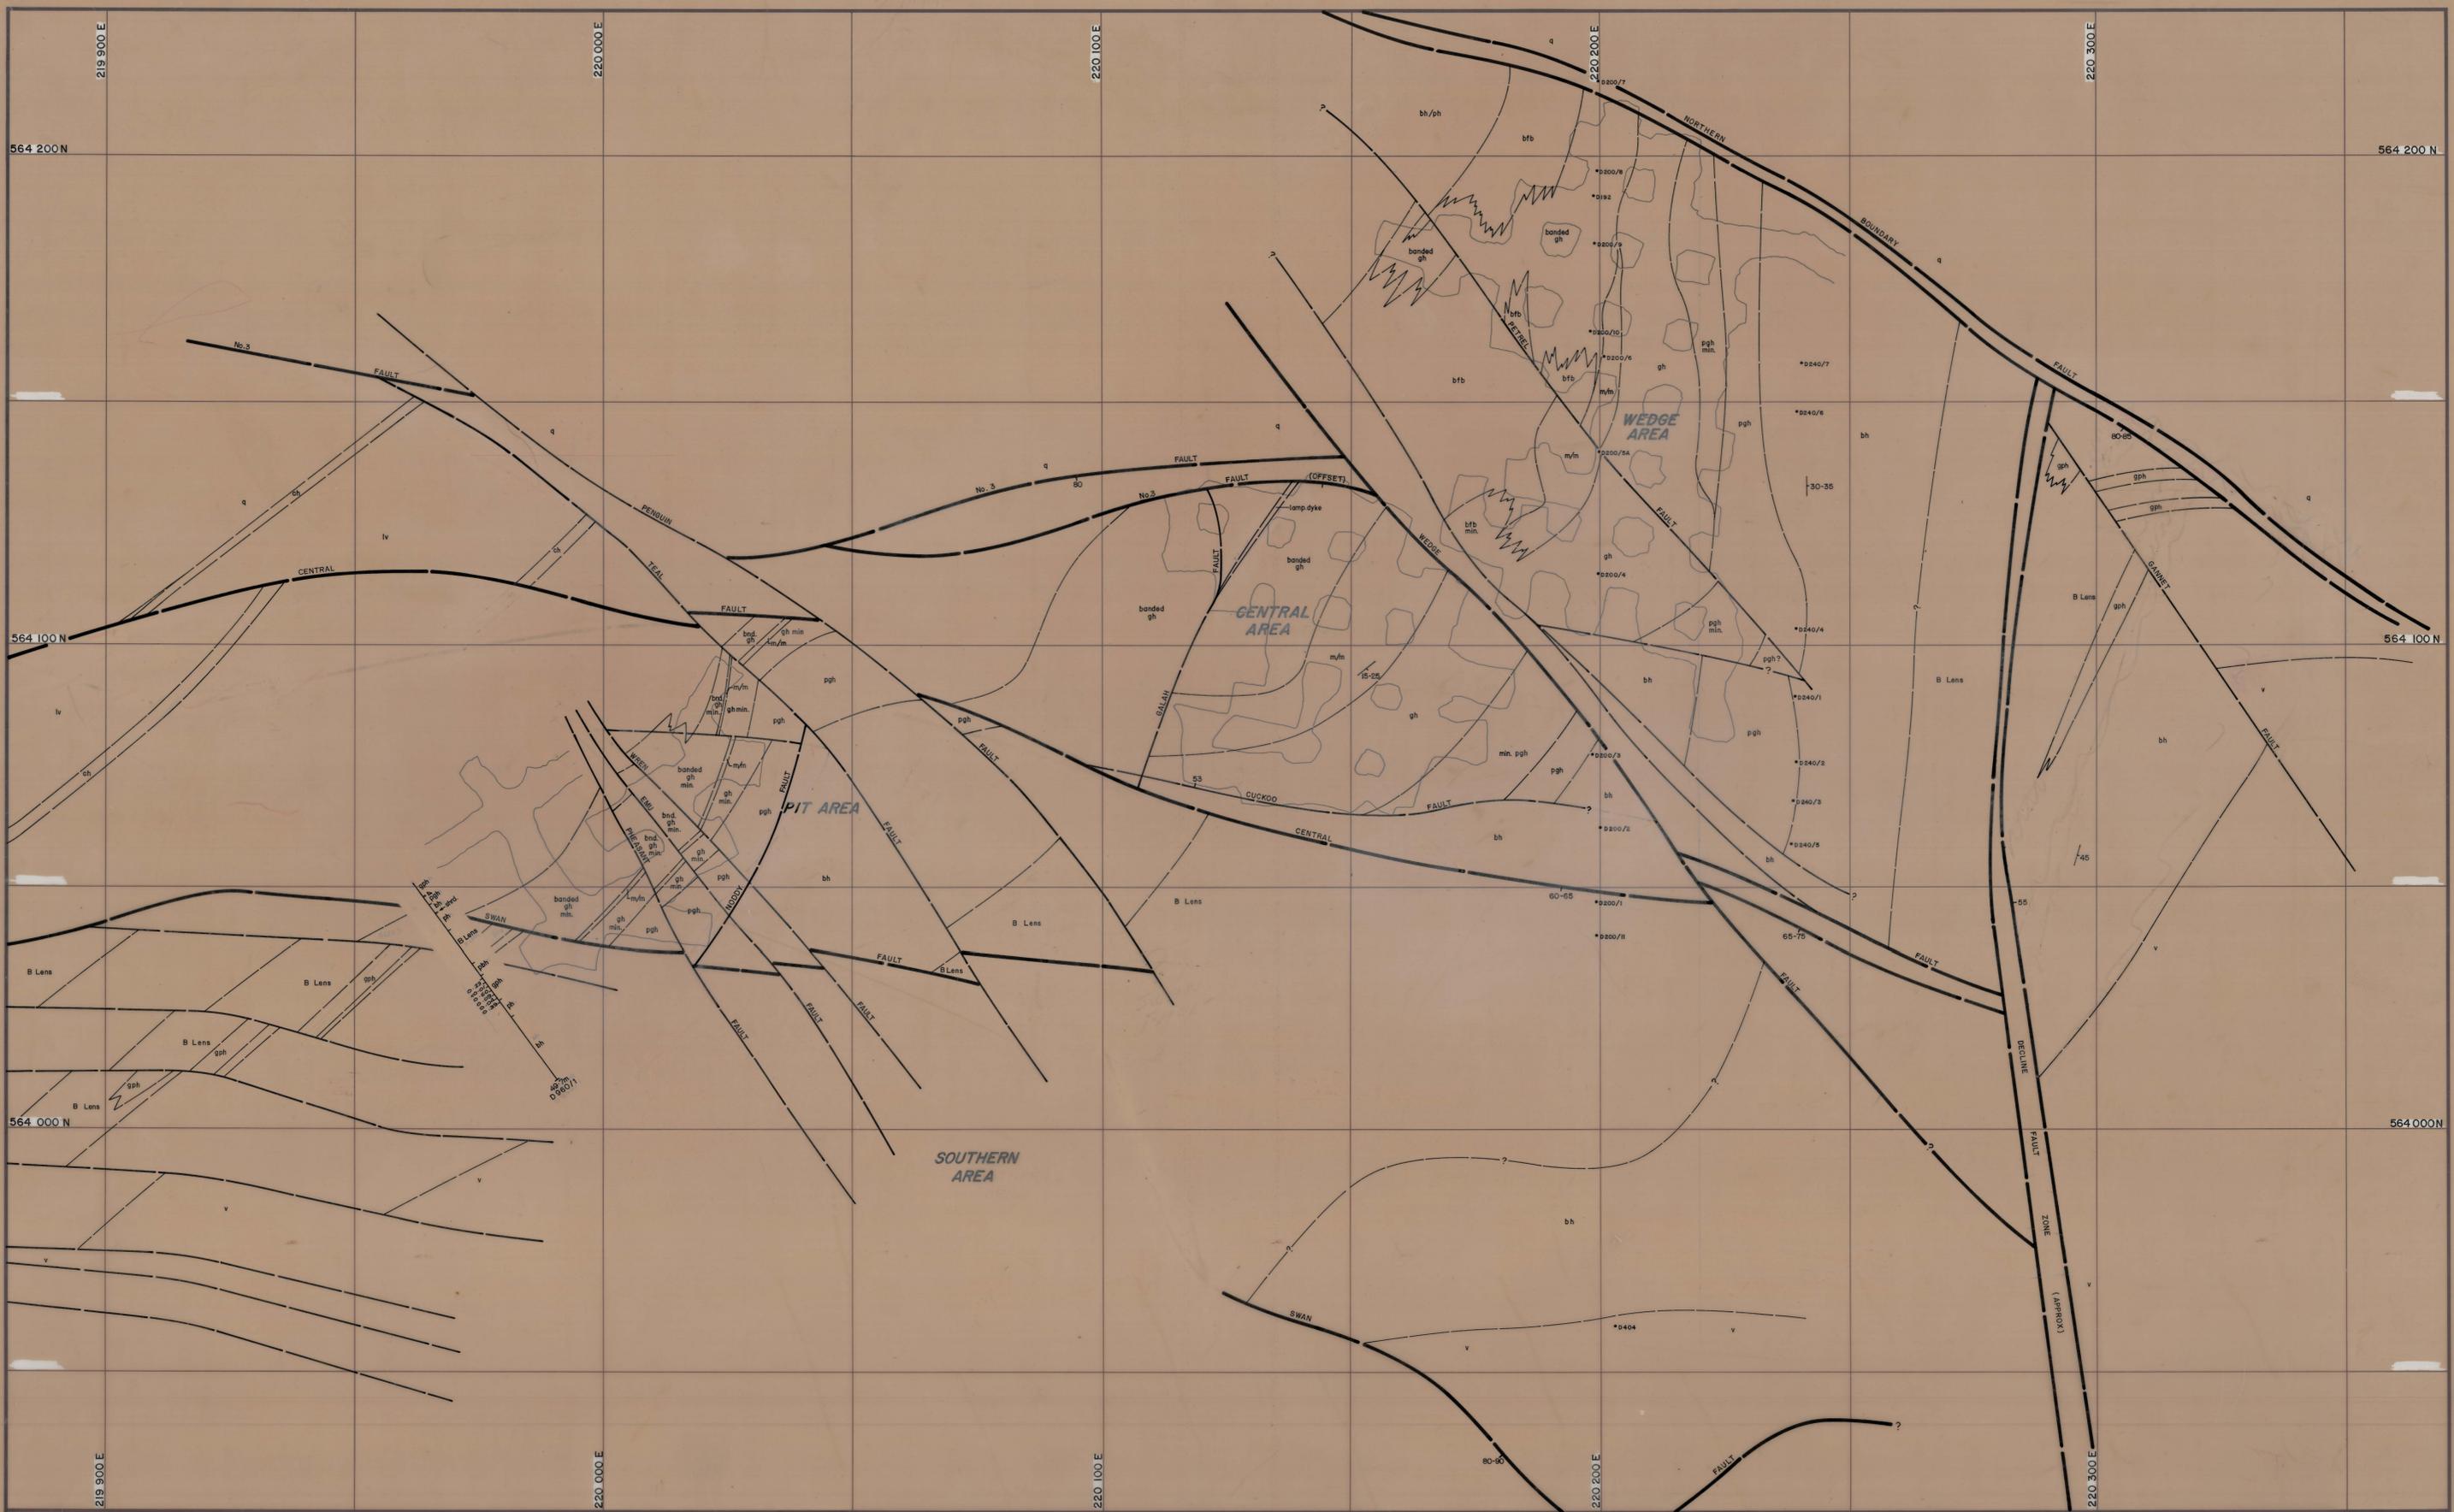

v	Upper metavolcanics	gh	Garnet hornfels	90	Strike and dip
ph/bh	Banded hornfels	gph	Biotite pyroxene hornfels	87	Joint, inclined
ch	Marble	lv	Lower metavolcanics	—	Joint, vertical
bh	Biotite hornfels	q	Quartzite	—	Fault
gph	Pyroxene garnet hornfels	op	Aplite	—	Degree of uncertainty in fault position.
gh	Garnet hornfels	ad	Adamellite		

C WEDGE STOPE - Lift No. 2
 C CENTRAL STOPE - Lift No. 8
 C PIT STOPE - Lift No. 9

DATE: 1.6.81
 GEOLOGIST: [Signature]
 DRAWN: [Signature]
 CHECKED: [Signature]

KING ISLAND SCHEELITE
 No. KG2-06-120E
 SCALE 1:500
 DOLPHIN MINE
 GEOLOGICAL LEVEL PLAN
 -120mRL.