


0374_3740

5 cm

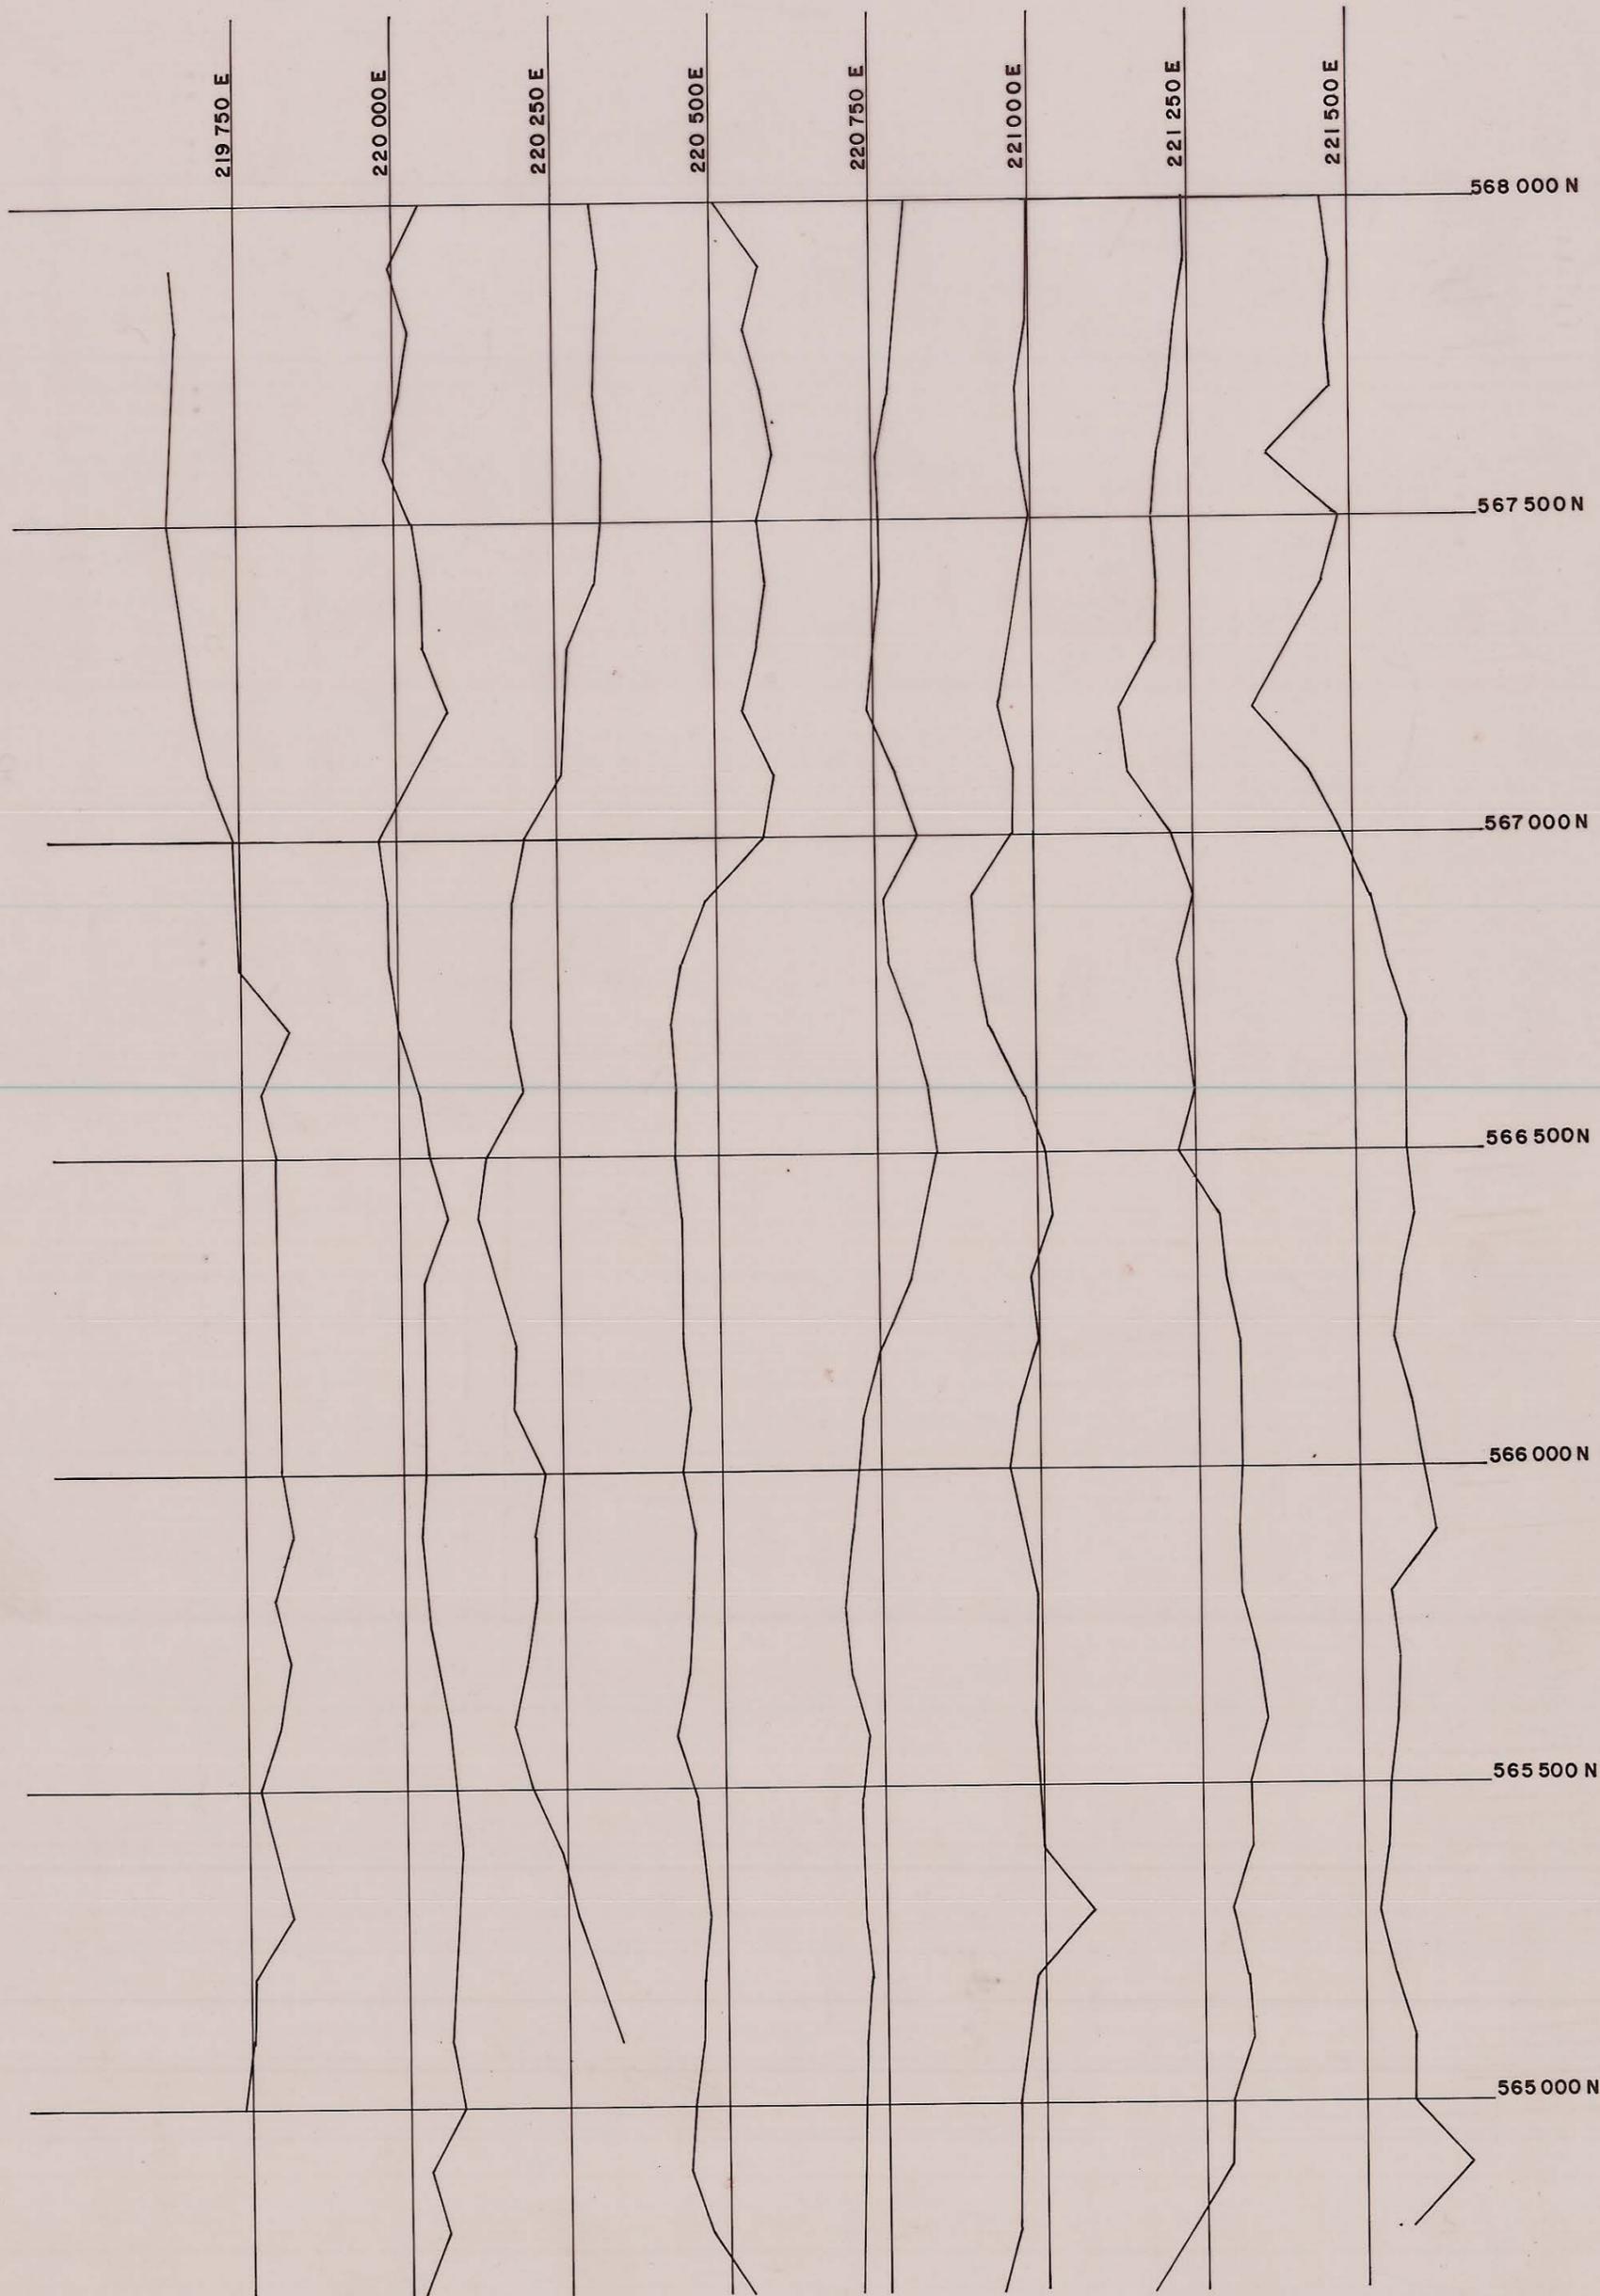

Vert. Scale 1cm=10 μ m⁻²
Bouguer Density 2670 kg/m³
Datum 0 μ m⁻²

**POWER HOUSE KING ISLAND
PROFILES OF RESIDUAL
BOUGUER ANOMALY**

Scale, 1:10 000

Date, Dec 1981

Drg. No TS 15/66-PH-5