


0374\_3742

5 cm

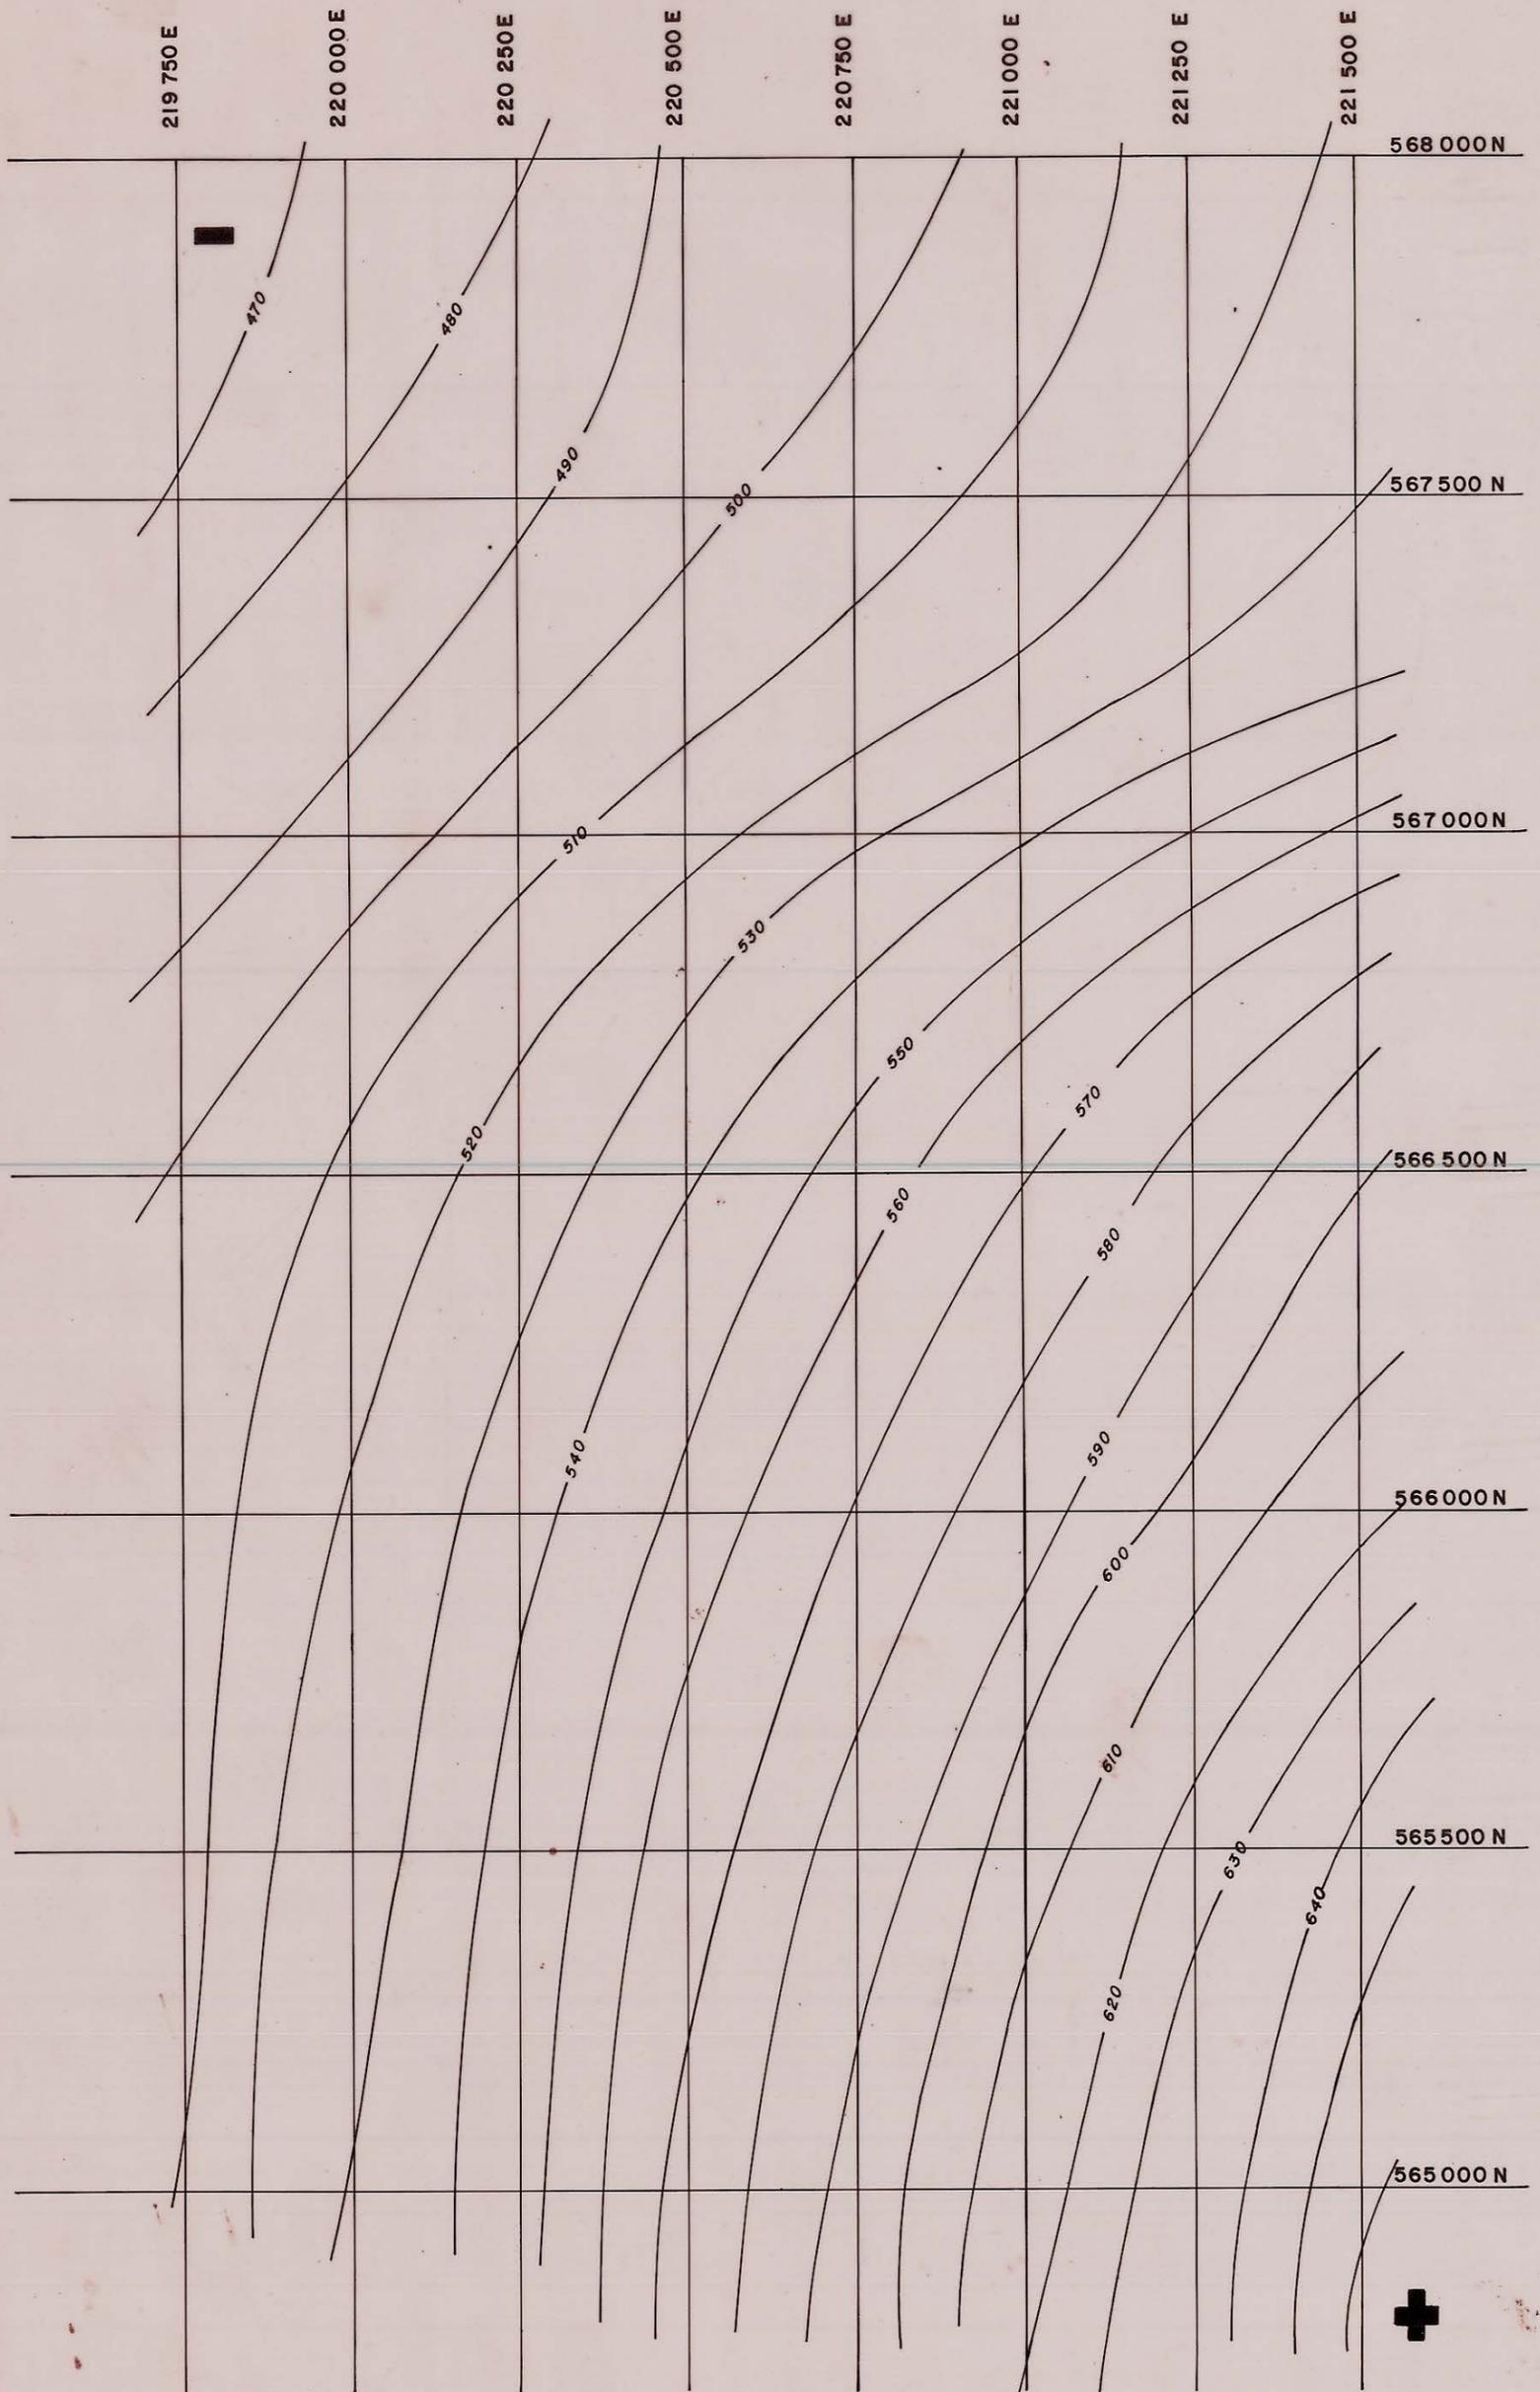

**POWER HOUSE KING ISLAND  
REGIONAL BOUGUER ANOMALY**

Scale 1:10 000  
BOUGUER DENSITY 2670 kg/m<sup>3</sup>  
Cont. Int. 10  $\mu\text{ms}^{-2}$

**Drg No. TS 15/66-PH-3**