


0374\_3744

5 cm

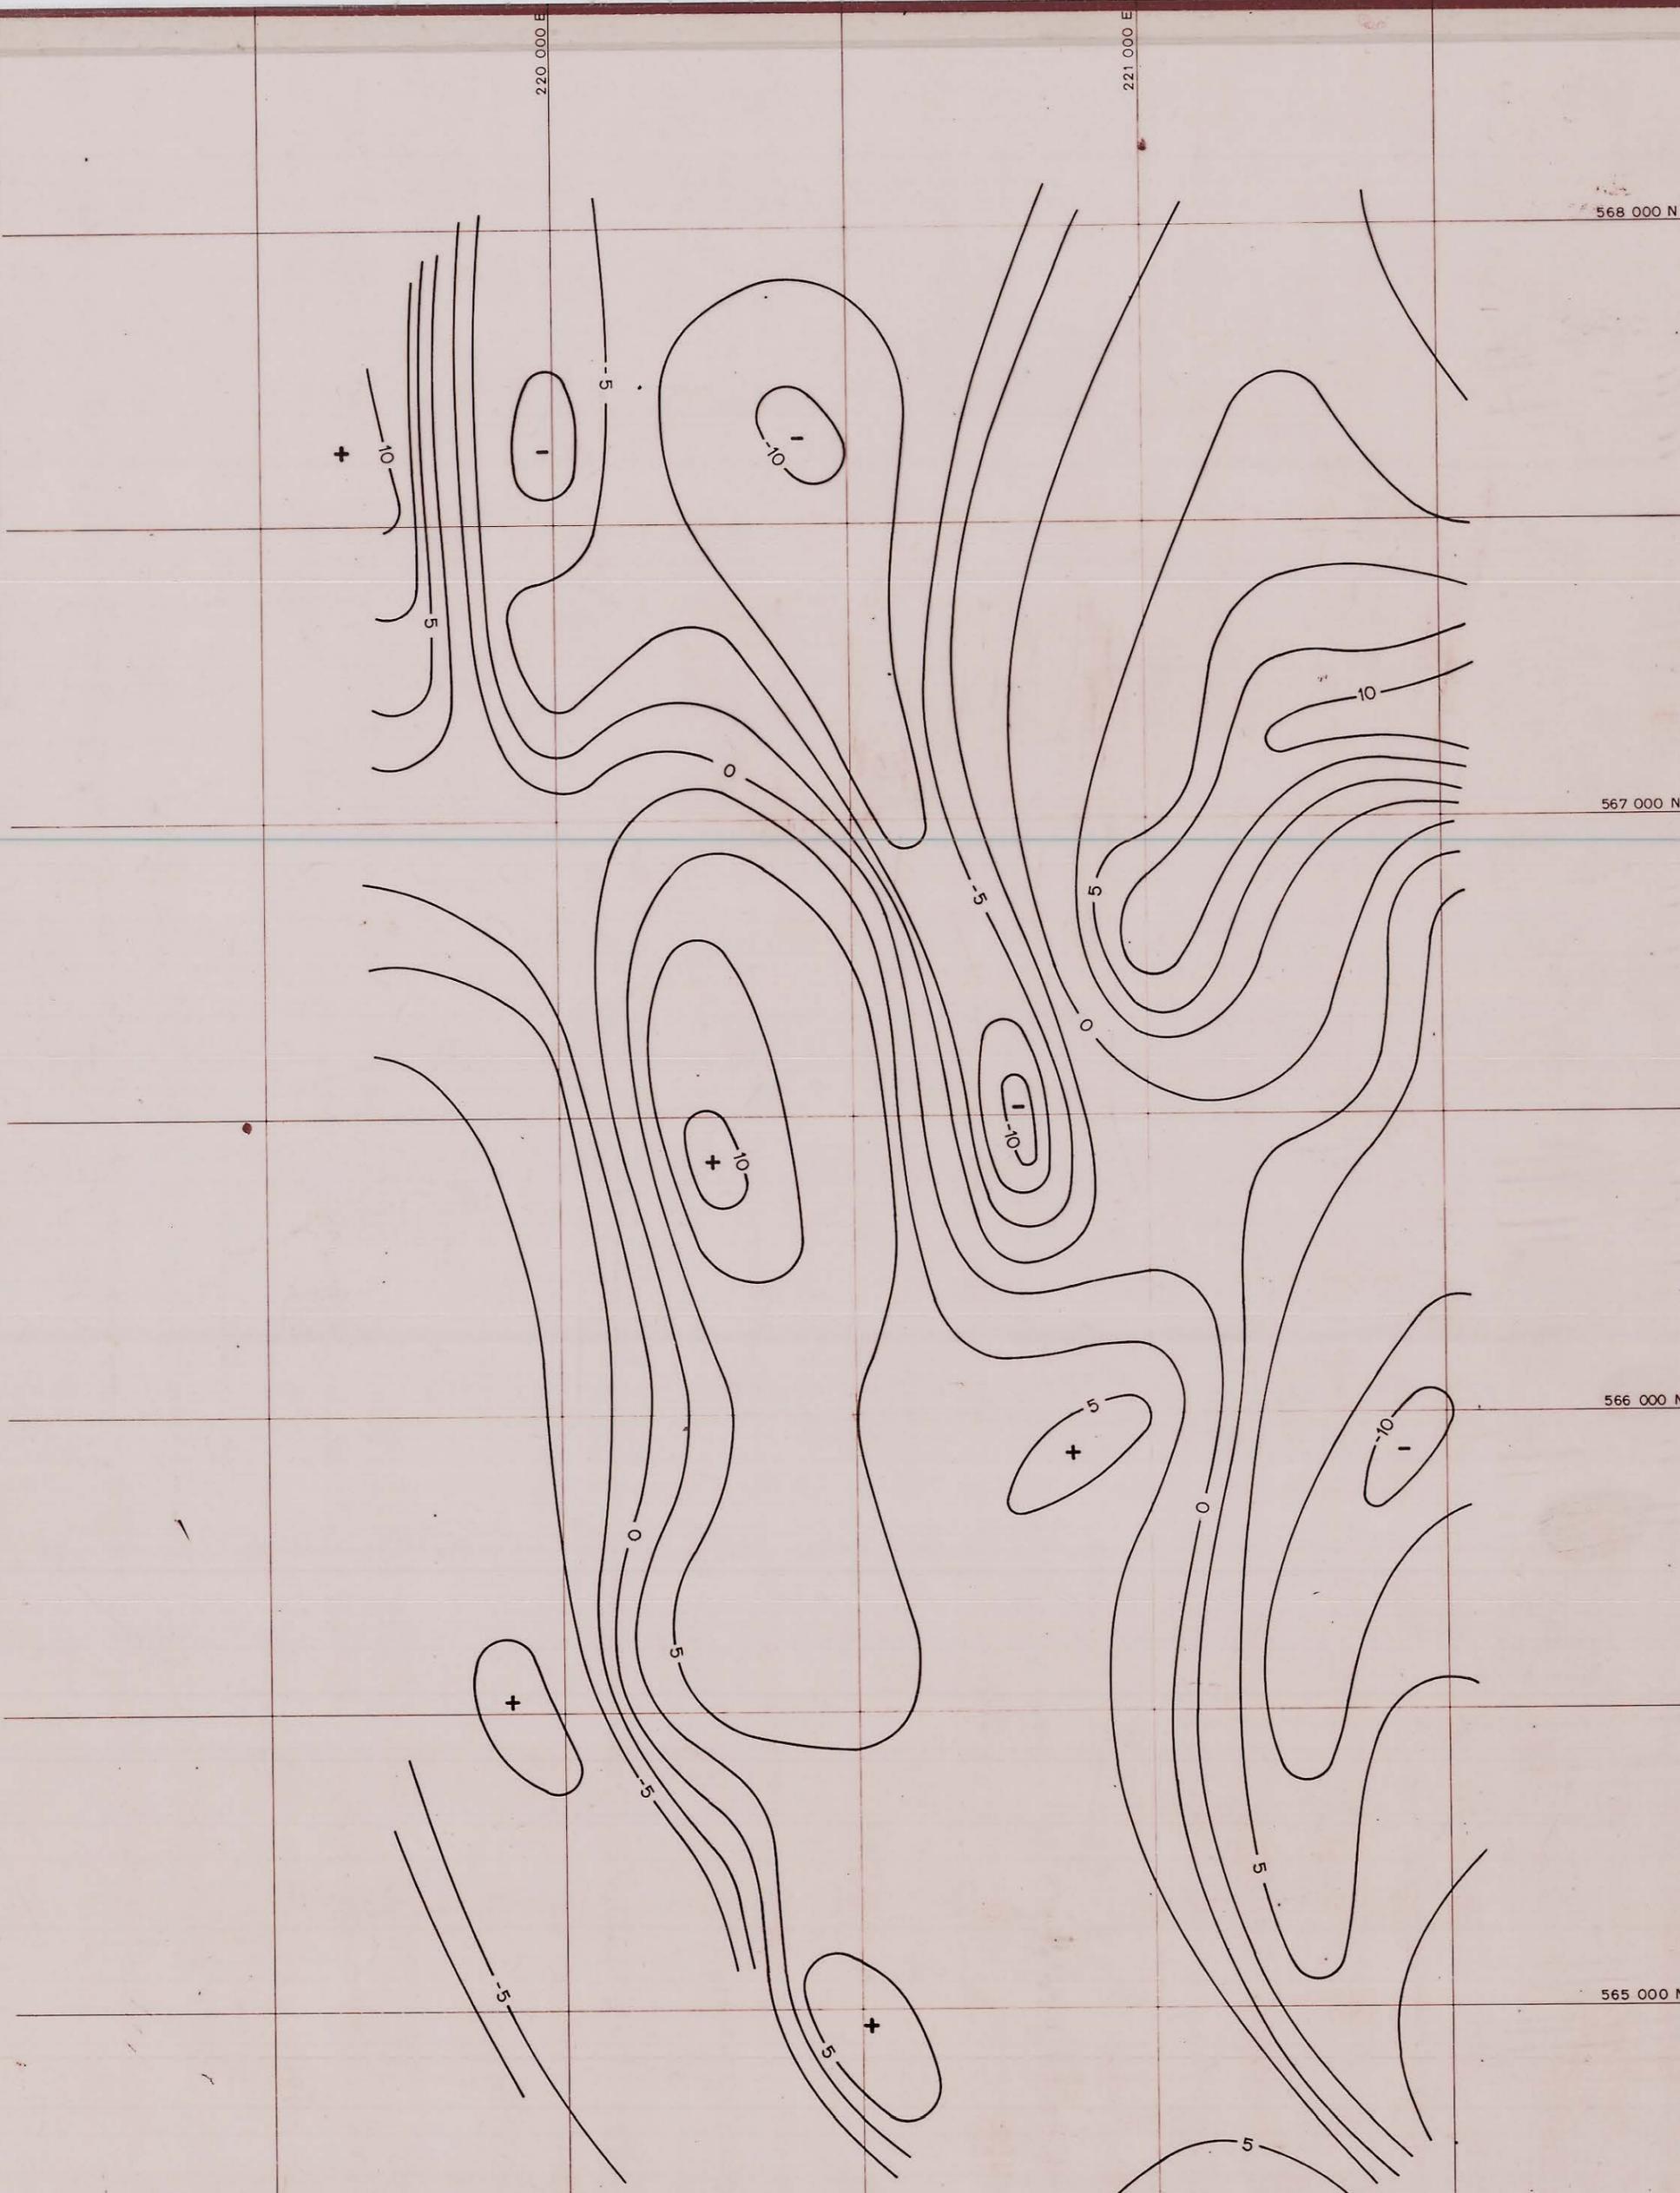

DEC., 1981

KING ISLAND - "POWERHOUSE"

Contours of Residual Bouguer Anomaly

Contour Interval 2.5  $\mu\text{ms}^{-2}$

Bouguer Density 2670  $\text{kg}/\text{m}^3$

Scale 1: 10 000

Drg.No. TS 15/66-PH-6