




LINE 219 750 E

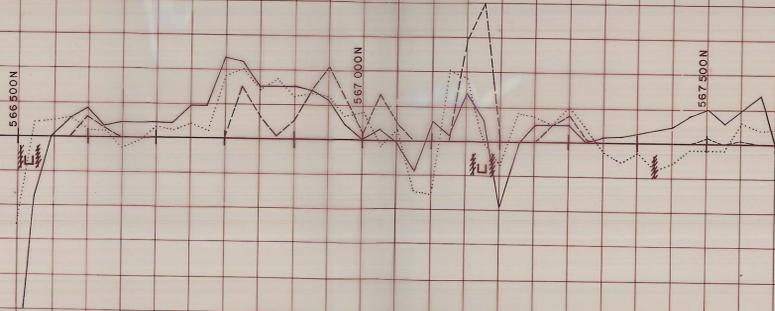

LINE 220 000 E

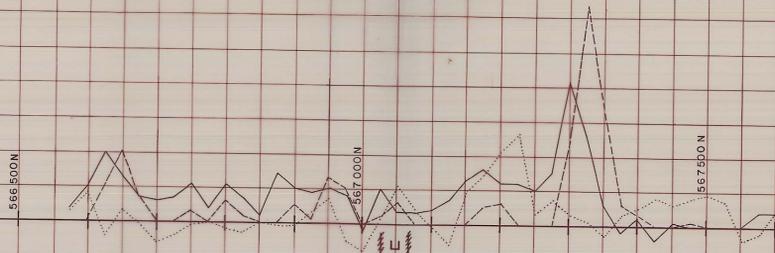


LINE 220 250 E

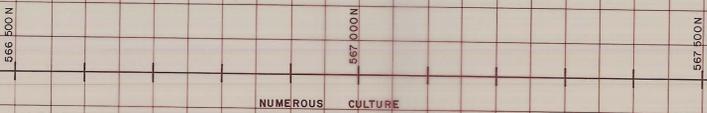


NUMEROUS CULTURE


LINE 220 500 E

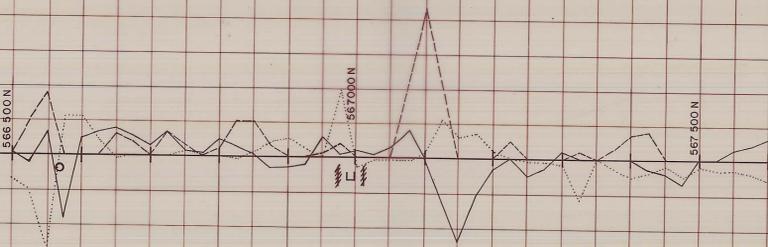


LINE 220 750 E

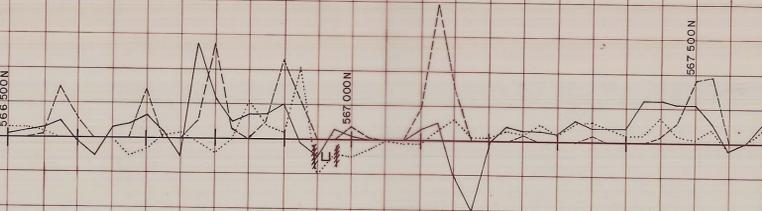


LINE 221 000 E

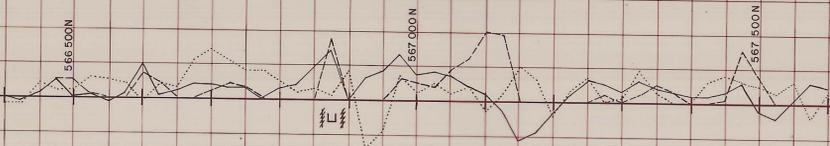

LINE 221 250 E

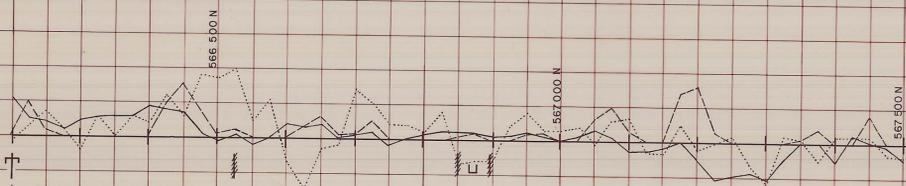


LINE 221 500 E

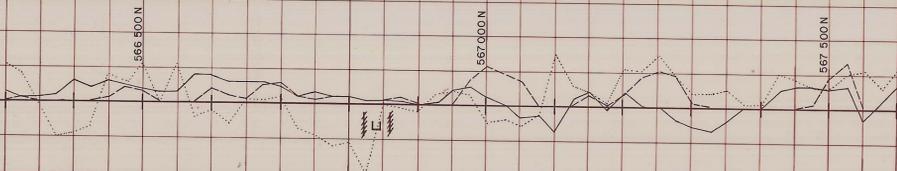

Notes:

- Horz. Scale 1:5000
- Vert. Scale 1cm = 10%
- Datum 0%
- In Phase
- Quadrature
- Filtered in Phase
- Instrument Geonics EM-16
- Fence
- Road
- Power line
- Pipe line

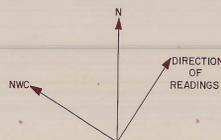

DATE: _____
 GEOLOGIST: _____
 DRAWN: _____
 CHECKED: _____

GEOPEKO
 A DIVISION OF PEKO-WALLSEND OPERATIONS LTD.
 SCALE No. TS 15/66-PH-8 PLAN
 E.L. 15/66 KING ISLAND, TAS.
 POWER HOUSE
 PROFILES OF VLF-EM