


05 AGI-06-20E

0374-376

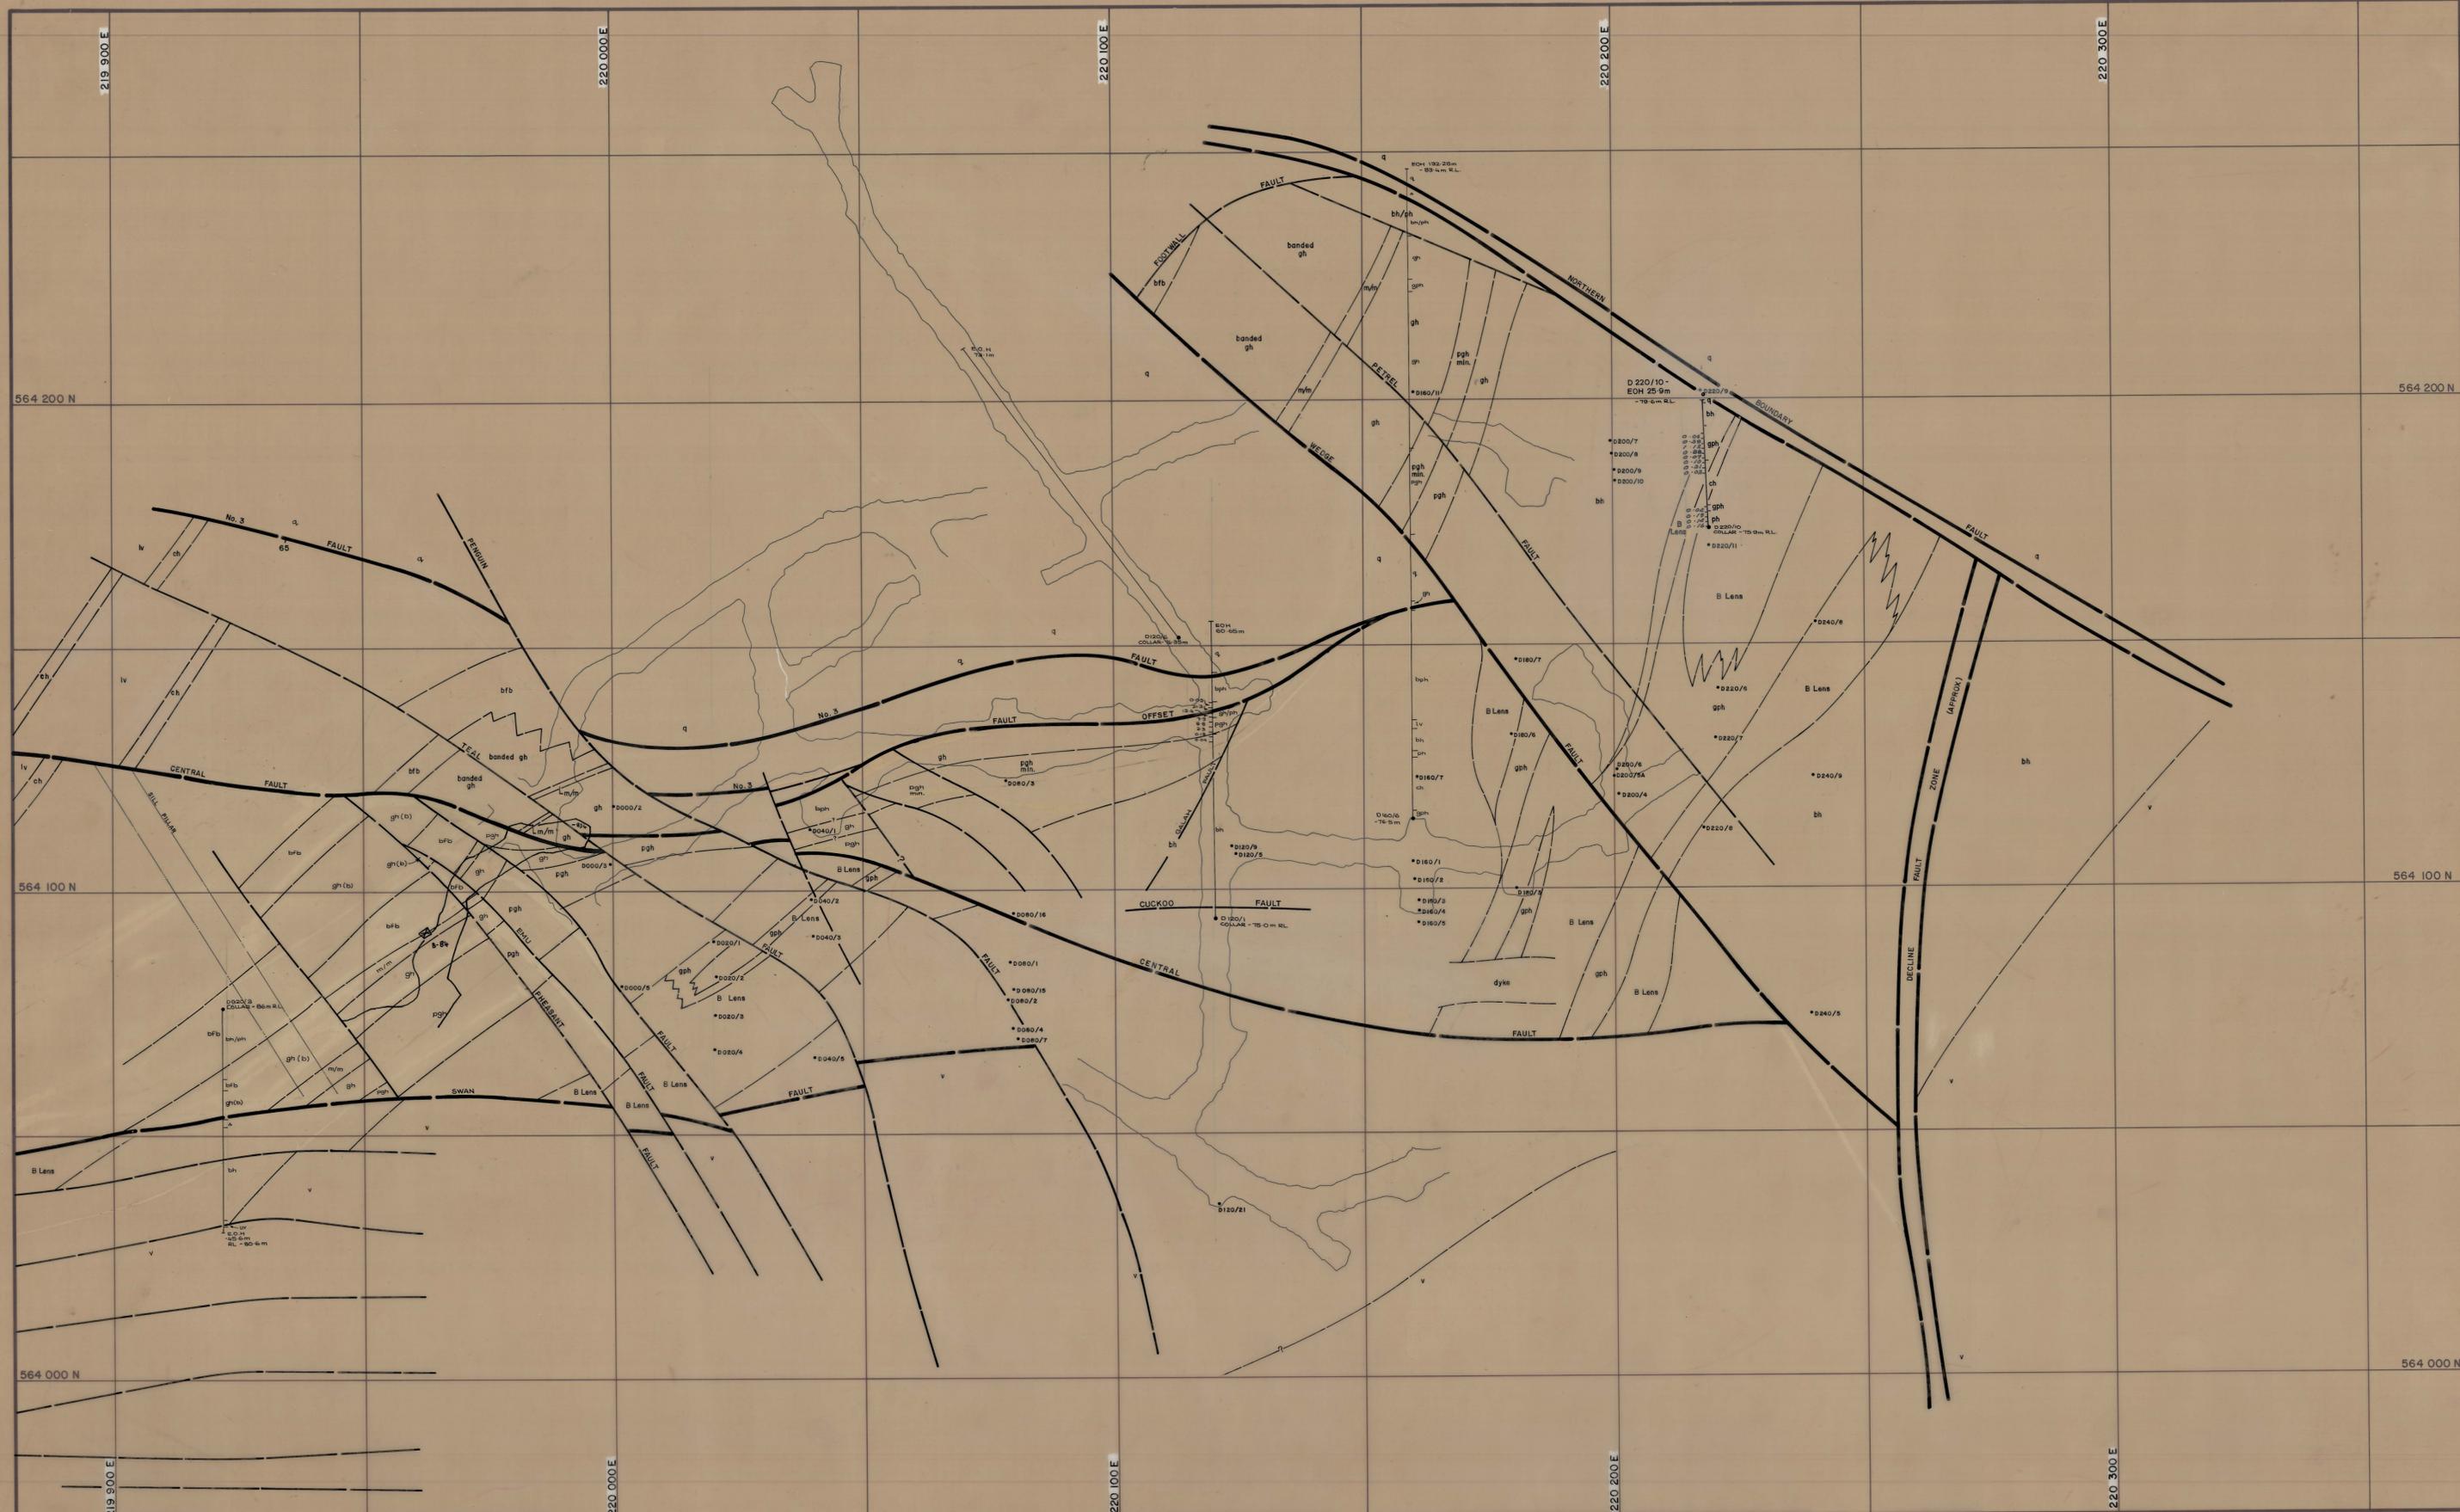

LEGEND:		Strike and dip	
	Upper metatronics		90 Strike and dip
	Banded hornfels		Joint, inclined
	Banded footwall beds		Joint, vertical
	Biotite hornfels		Fault
	Lower metatronics		R-127.3 Roadway R.L. -127.3m
	Marble		
	Biotite hornfels		
	Pyroxene garnet hornfels		
	Garnet hornfels		
	Aplite		
	Adamellite		

DATE: NOV 1994  
 GEOLOGIST: S.G.B.  
 DRAWN:   
 CHECKED:

**KING ISLAND SCHEELITE**

No. K2-06-80E

SCALE: 1:500

**DOLPHIN MINE**  
**GEOLOGICAL LEVEL PLAN**  
 -80m R.L.

5 cm