



5 cm

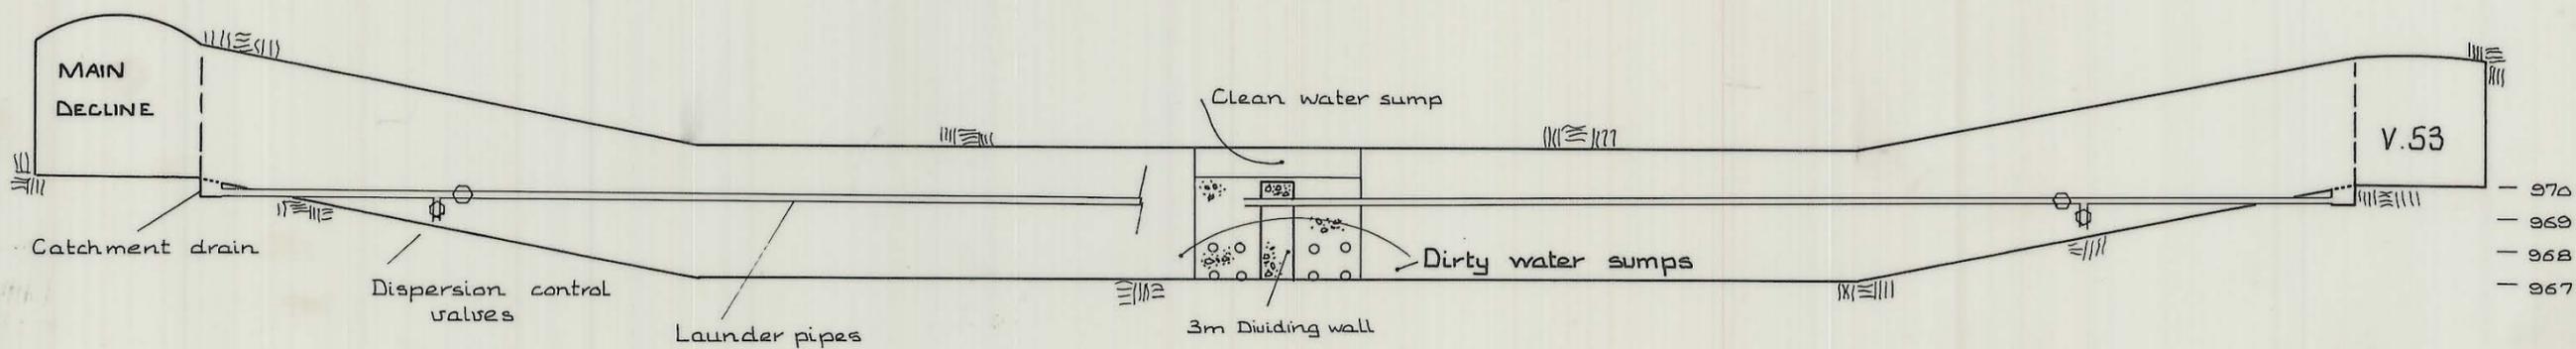

Scale: 1 in 200.

LONG SECT'N - DIRTY WATER SUMP.

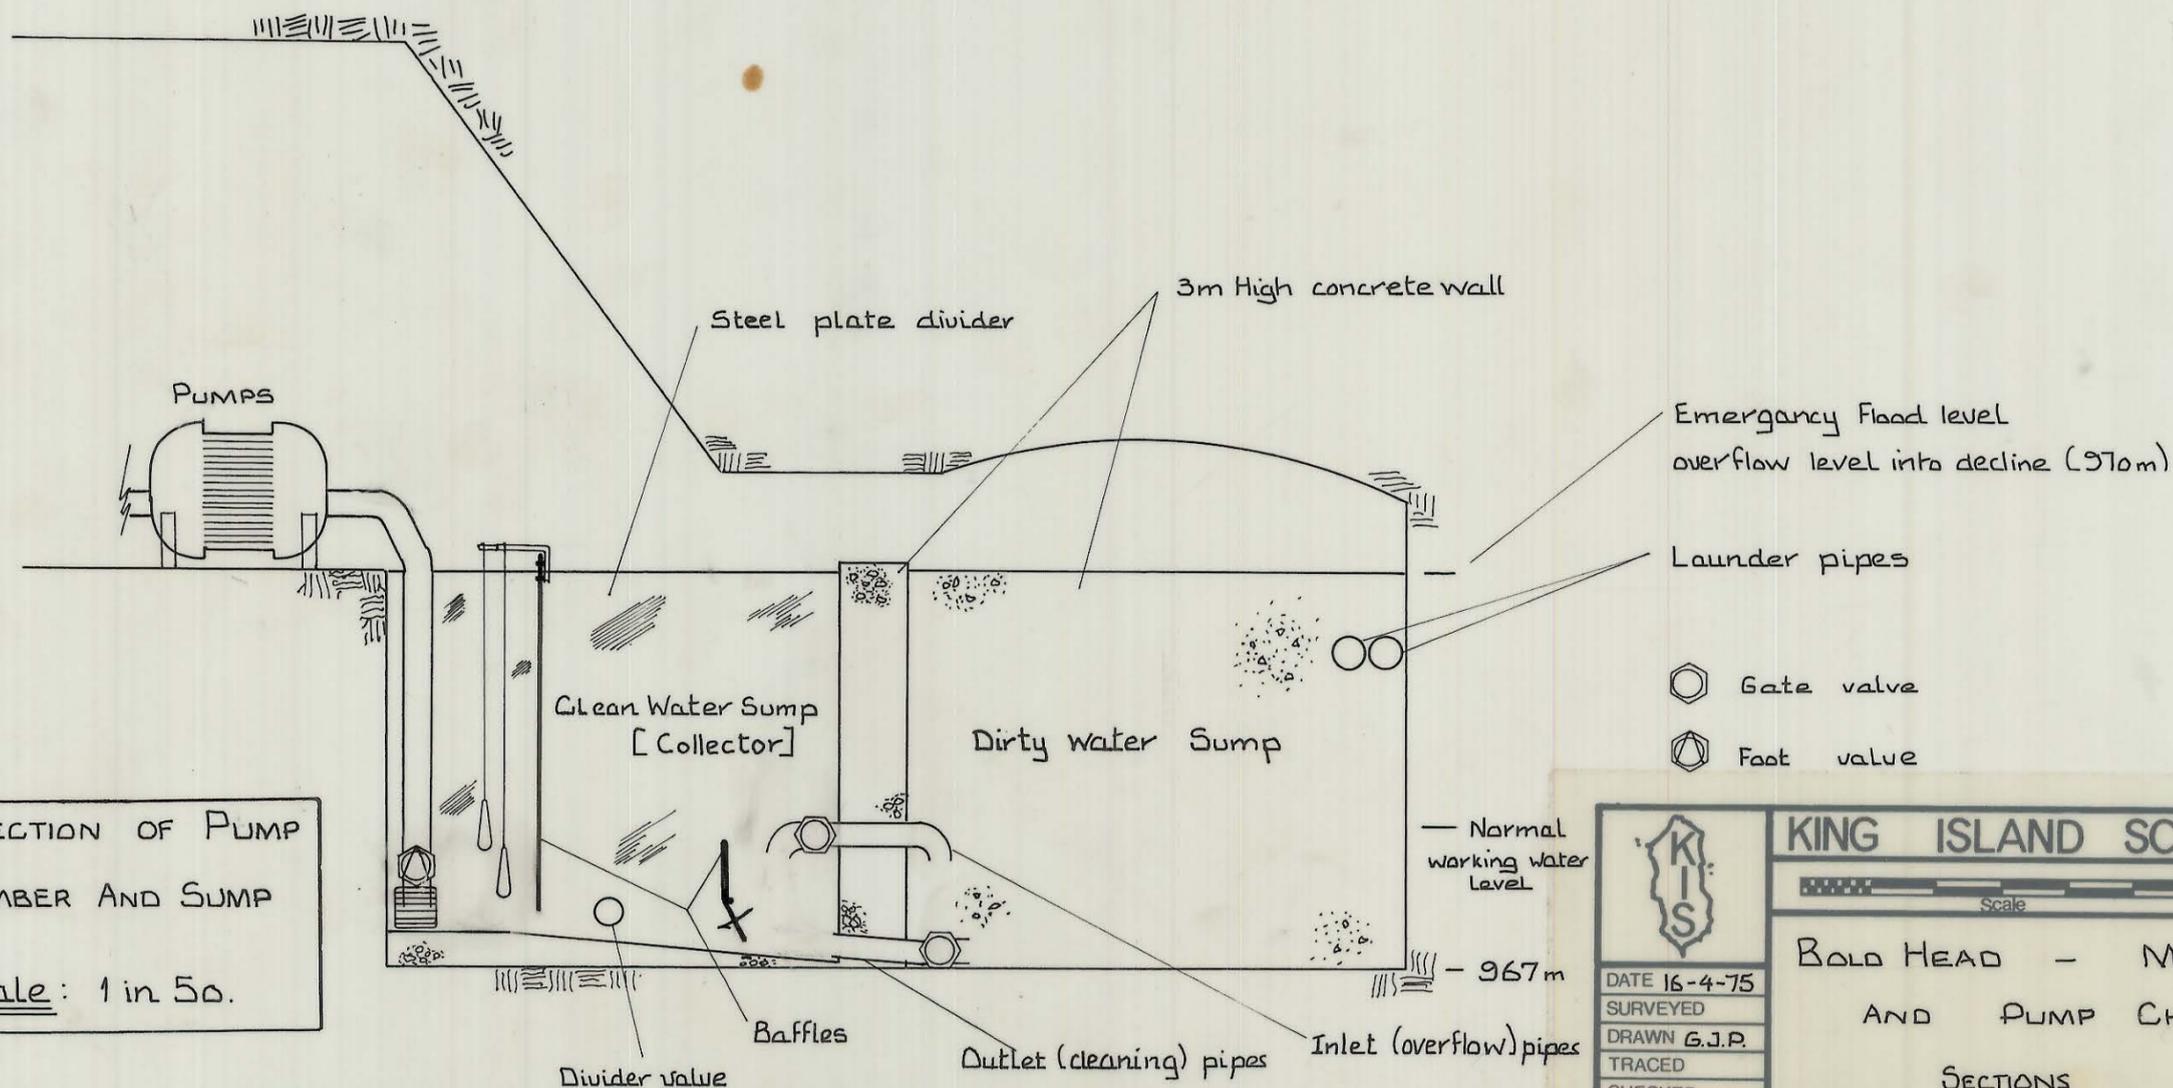

X-SECTION OF PUMP CHAMBER AND SUMP  
Scale: 1 in 50.

	<b>KING ISLAND SCHEELITE LTD.</b>	
	Scale	No 1-5-118
	<b>BOLD HEAD - MAIN SUMP AND PUMP CHAMBER.</b>	
	SECTIONS	
DATE 16-4-75		
SURVEYED		
DRAWN G.J.P.		
TRACED		
CHECKED		