
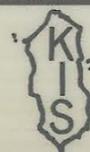


5 cm

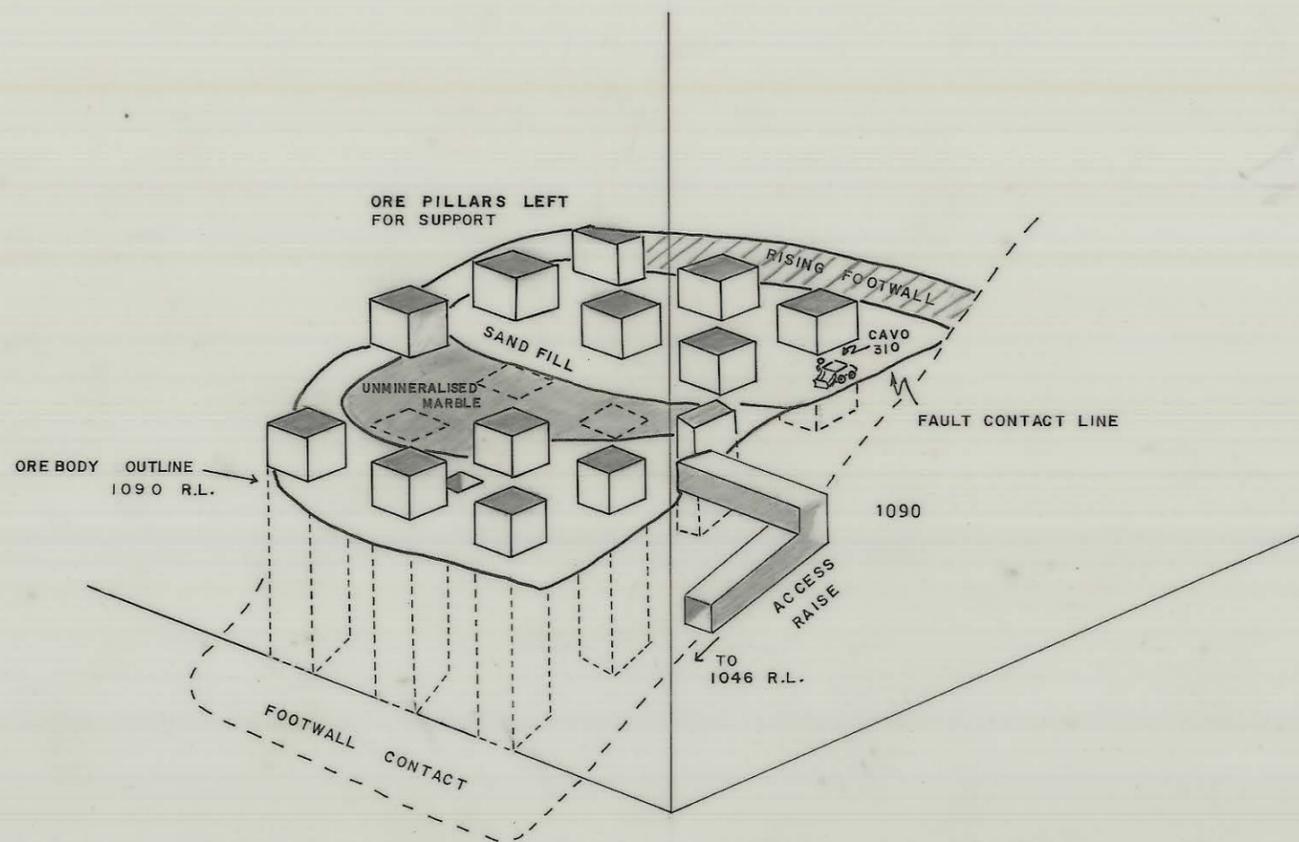

KING ISLAND SCHEELITE LTD.

SCALE 1:500 | A3 | No 1-5-83

DATE 21-8-74
 SURVEYED
 DRAWN M. B.
 TRACED M.D.B.
 CHECKED M.B.

BOLD HEAD MINE
 STOPING SYSTEMS
 UPPER A-LENS CUT AND FILL
 TRI-DIMENSIONAL