


06 KG2-06-60E

0374-378

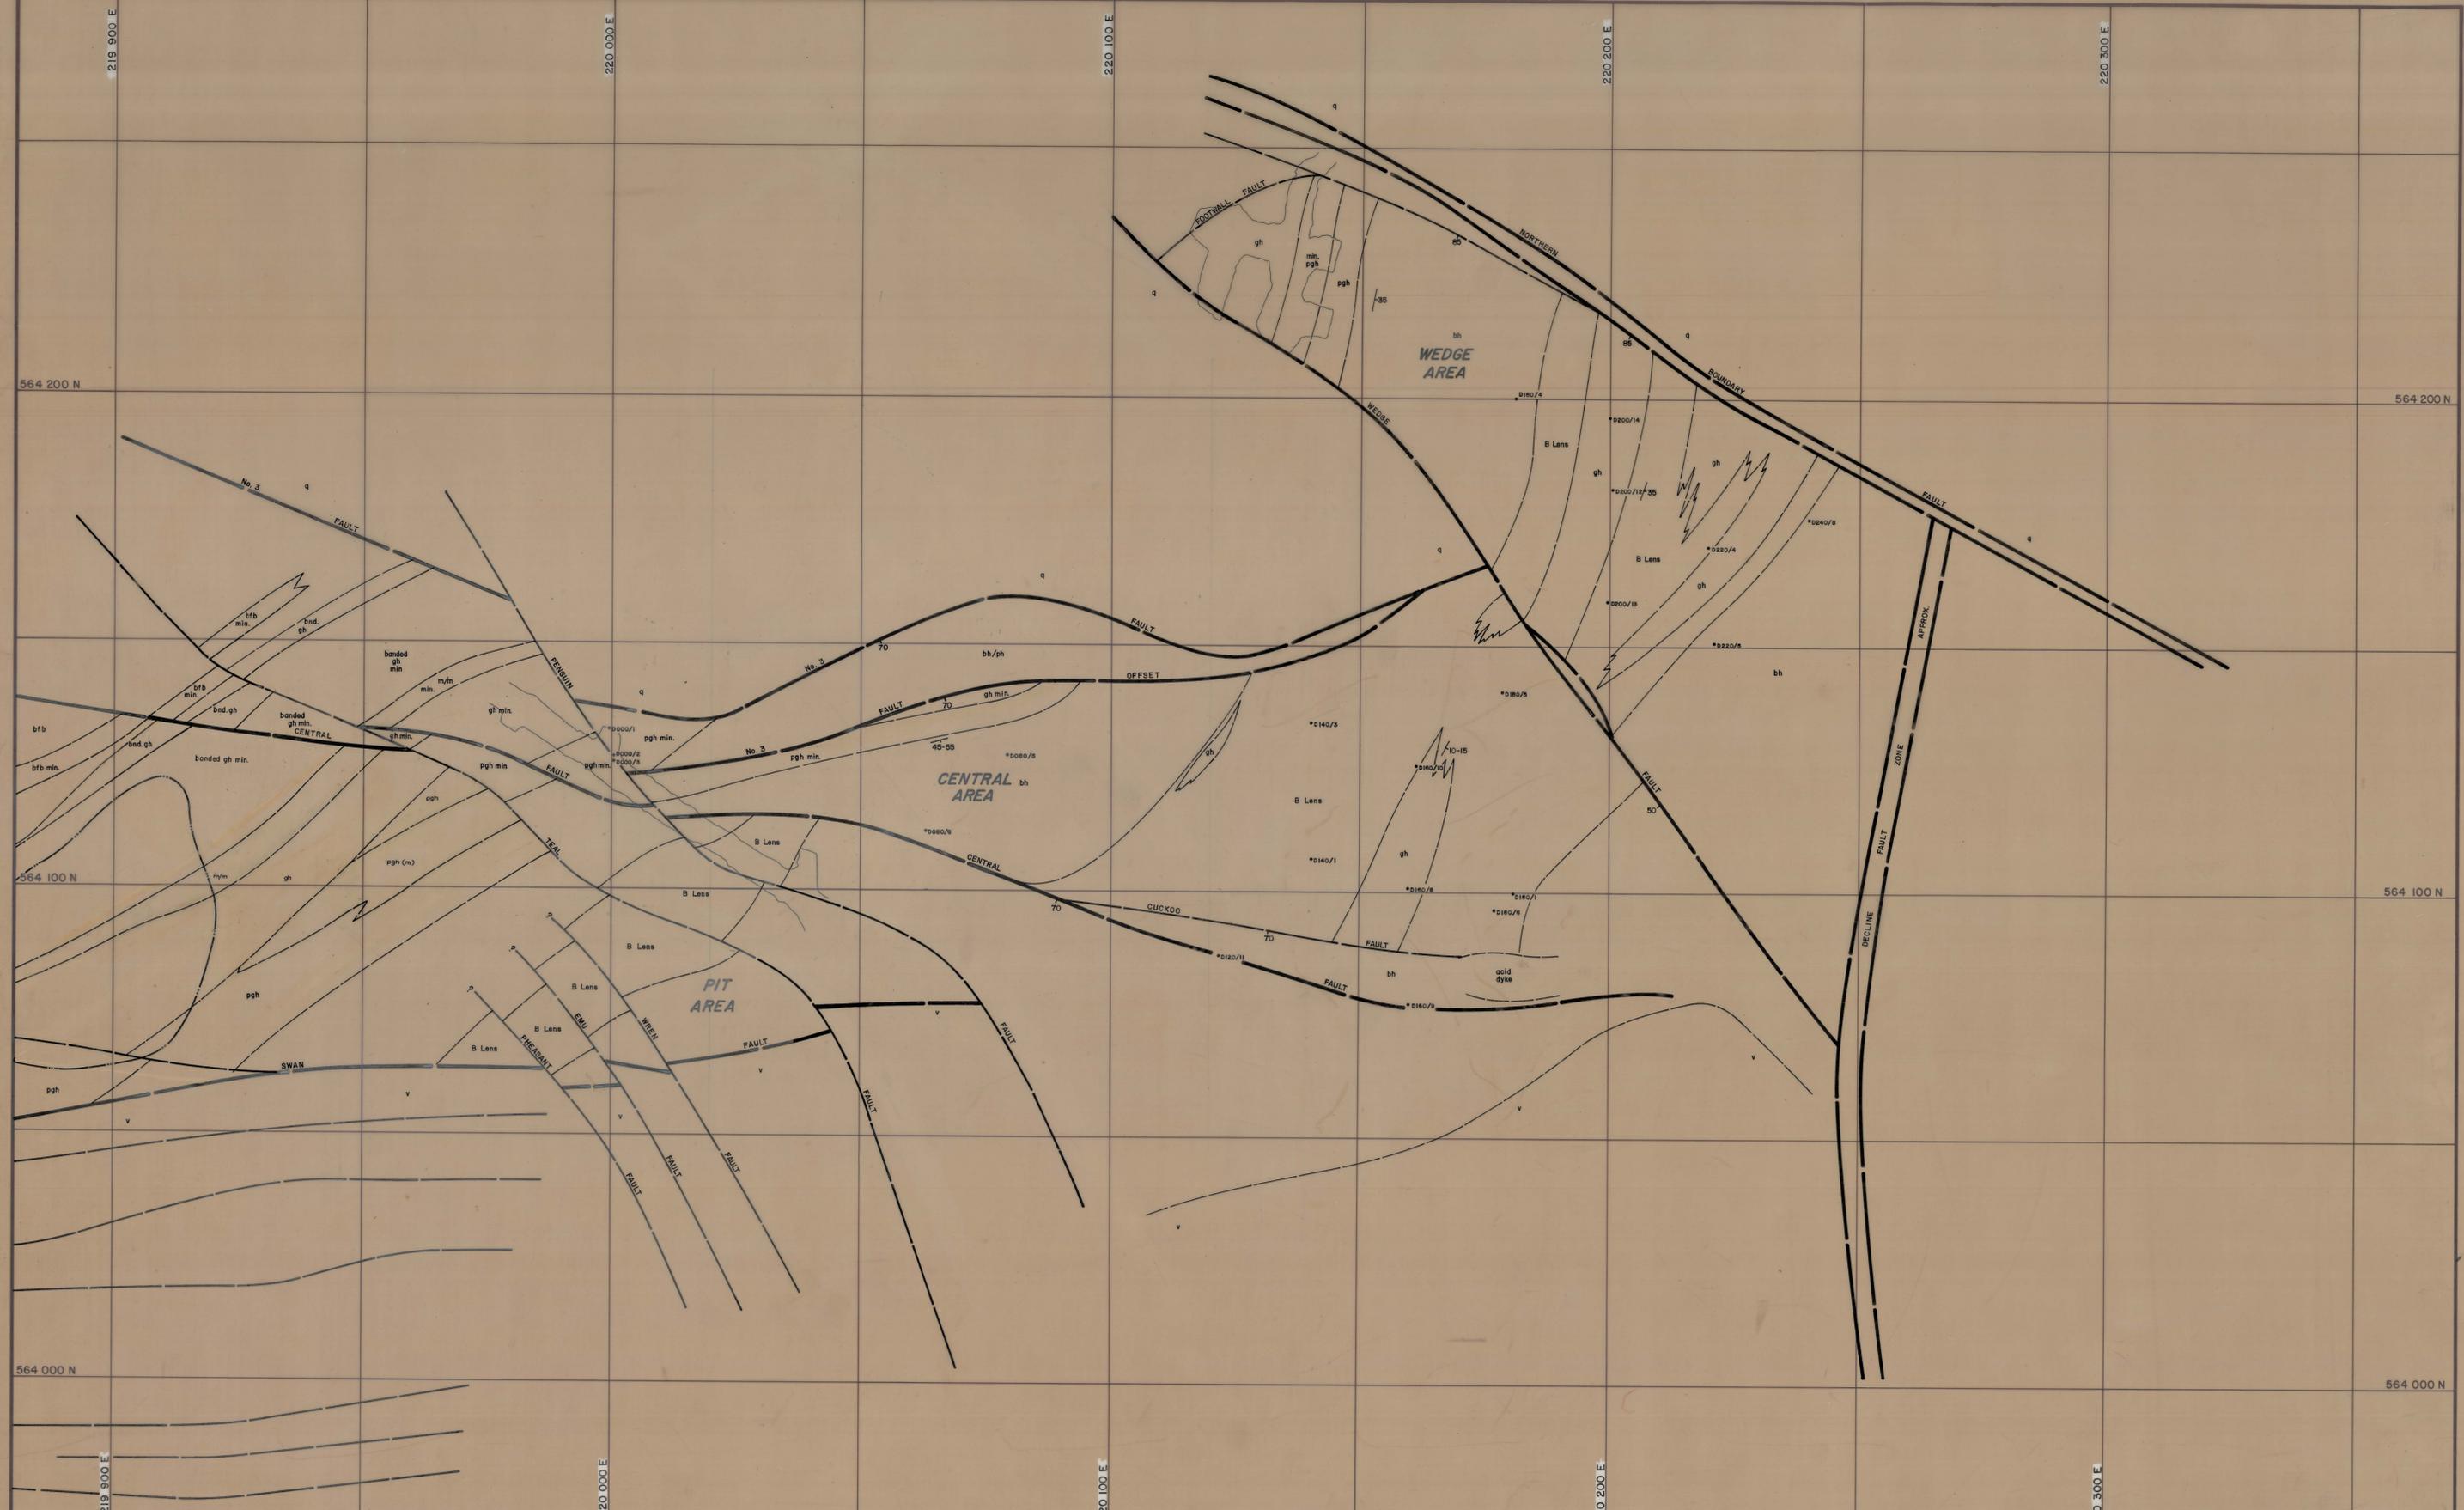

LEGEND:

v	Upper metavolcanics	80	Strike and dip
gh/bh	Banded hornfels	87	Joint, inclined
ch	Marble	—	Joint, vertical
bh	Biotope hornfels	—	Fault
pgh	Pyroxene garnet hornfels	R-127.3	Roadway R.L. -127.3m.
gh	Garnet hornfels		
80/80	Banded footwall beds		
bph	Biotite pyroxene hornfels		
lv	Lower metavolcanics		
q	Quartzite		
ap	Aplite		
ad	Adamelite		

DATE: AUG 1984
 GEOLOGIST: [Signature]
 DRAWN: [Signature]
 CHECKED: [Signature]

KING ISLAND SCHEELITE

SCALE: 1:500

No. KG2-06-60E

DOLPHIN MINE
 GEOLOGICAL LEVEL PLAN
 -60m R.L.

