
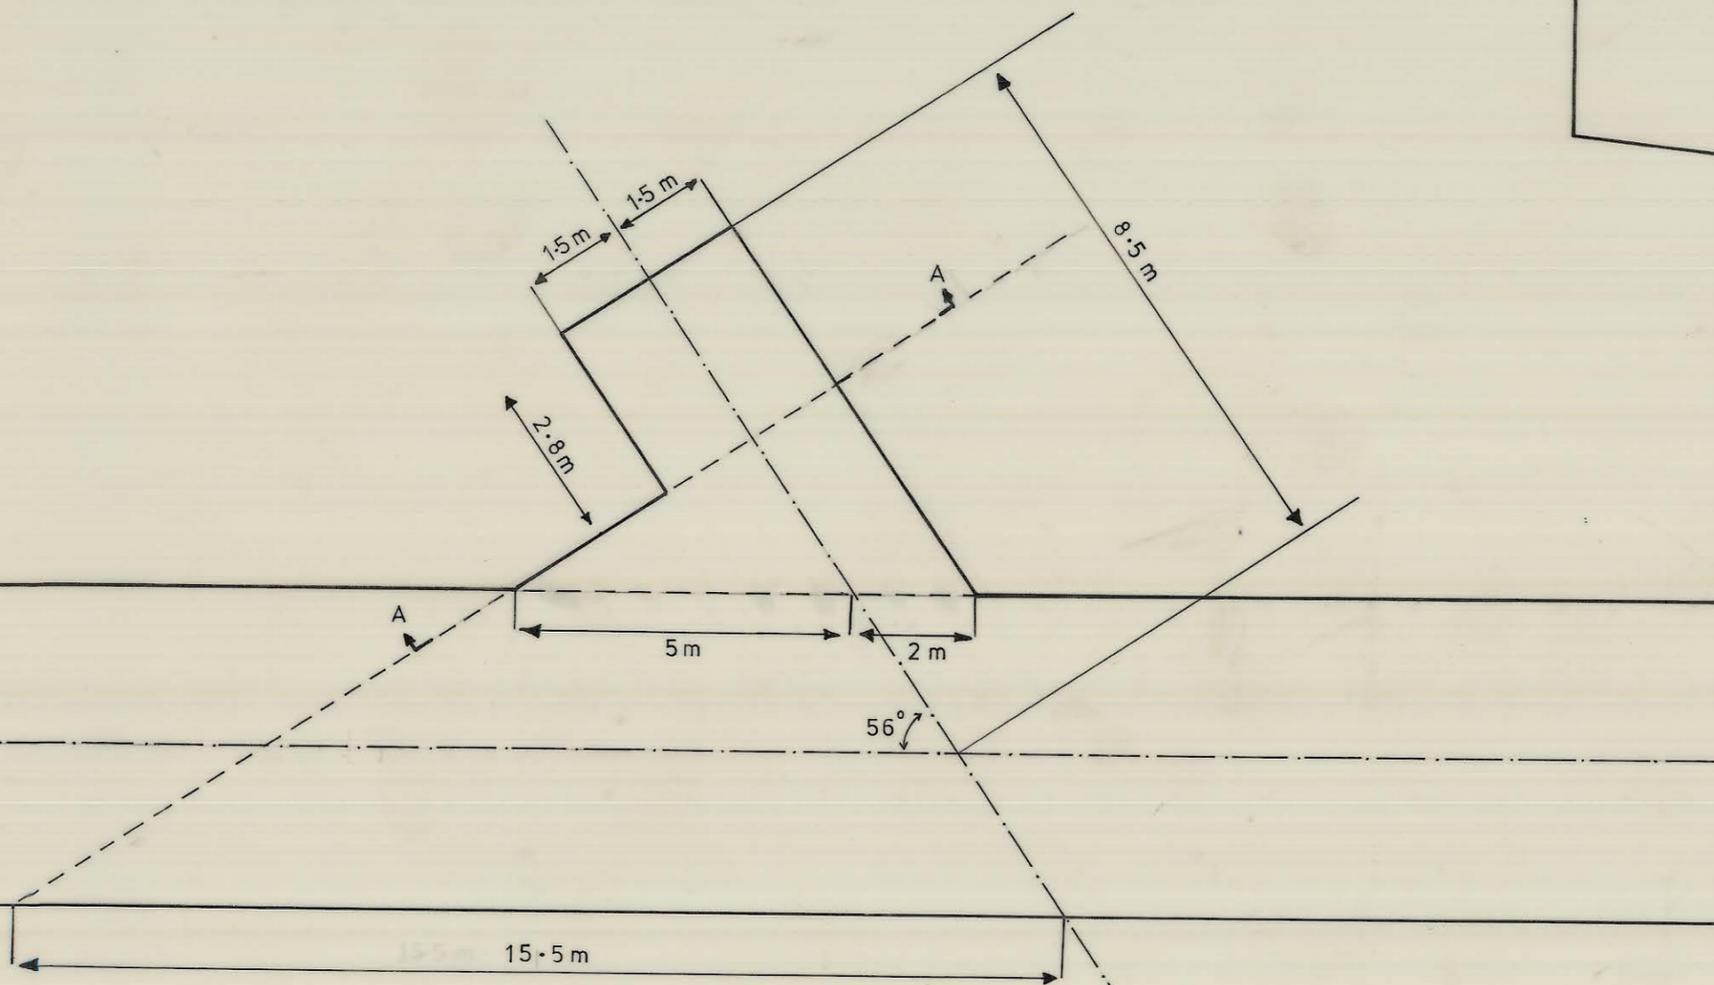
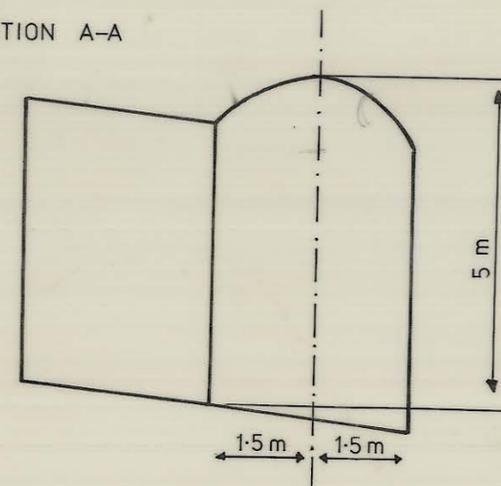


5 cm

SECTION A-A

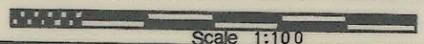

D/D SECTION LINE

	KING ISLAND SCHEELITE LTD.	
		No 1-
	<b>DOLPHIN MINE</b> D/D CUDDY 1, 2, 3, 4,	
	DATE 17-9-73 SURVEYED DRAWN R.S. TRACED M.D.B. CHECKED R.S.	