


0374_3807

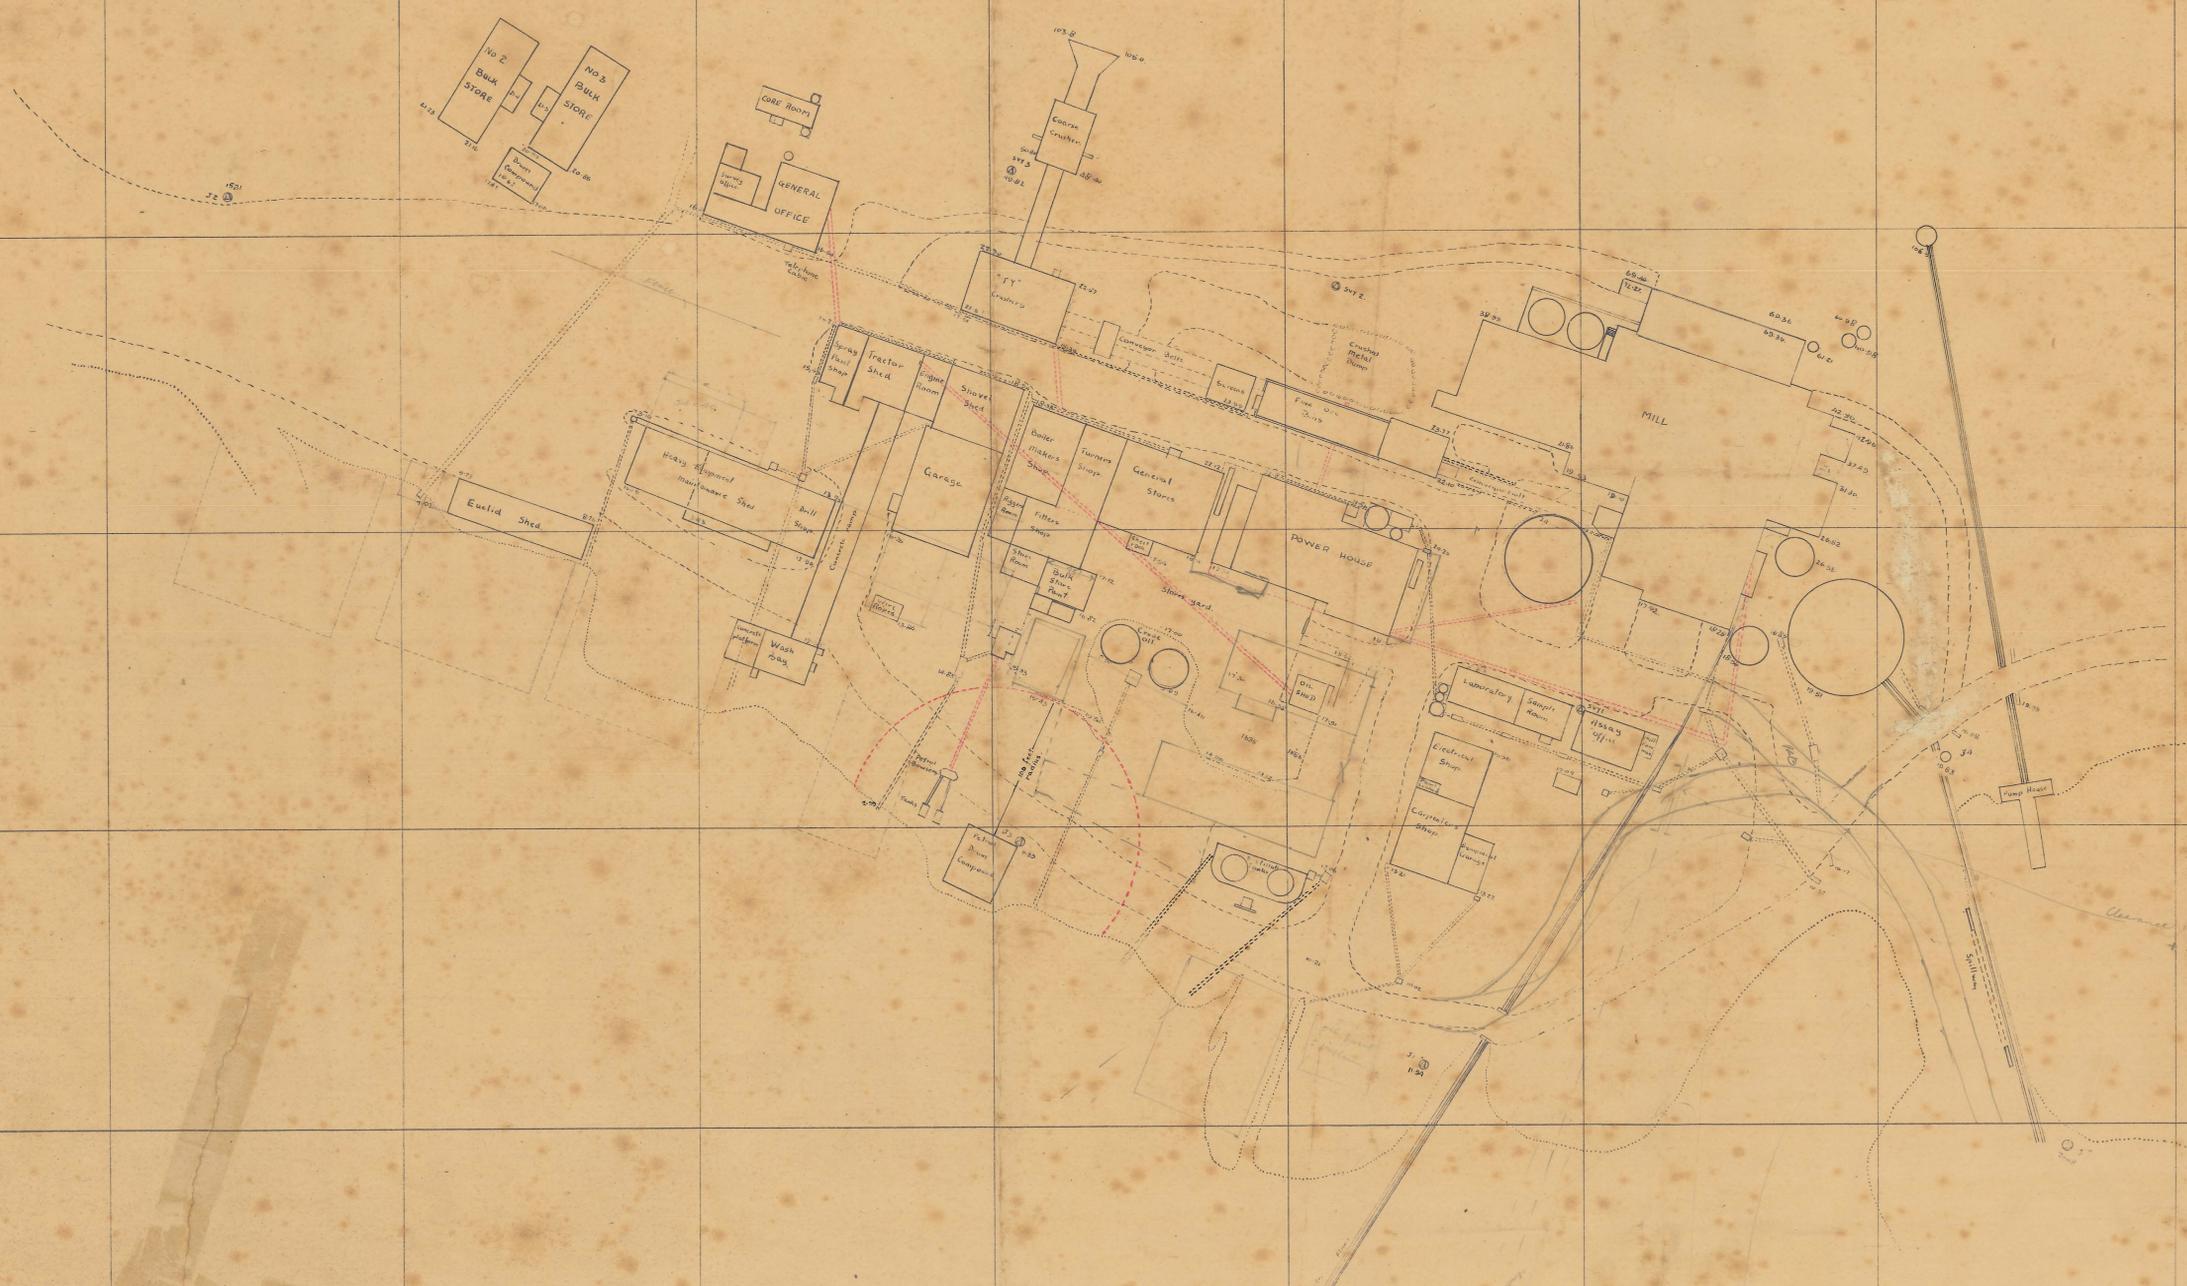

KING ISLAND SCHEELITE 1947 LTD
 PLANT AND LOCATION
 PLAN
 Scale 1" = 50 ft
 1st September 1956.

LEGEND	
Drains	Down Cast Underground
Traverse Stations	High Line
High Line	Level Height
Level Height	Ground Level
Fence	