
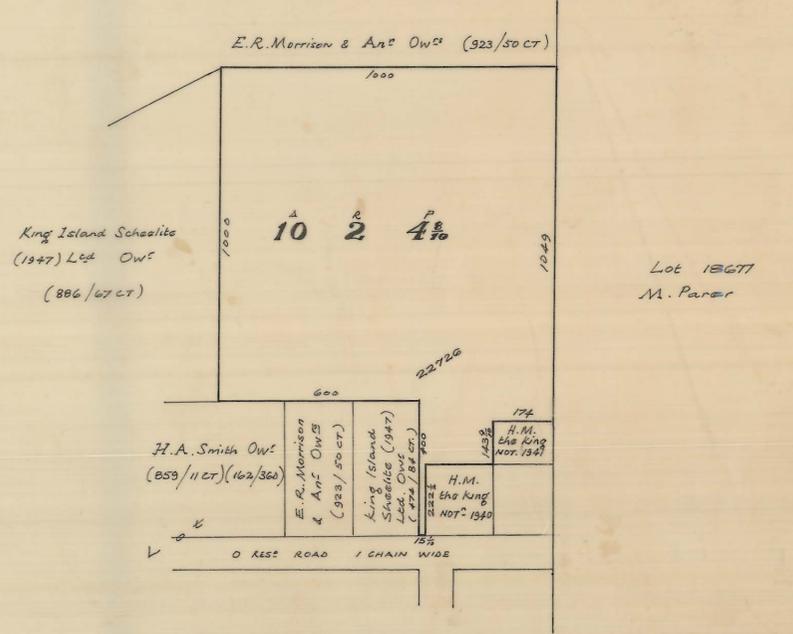



Acquisition from Sattari
1 inch = 100 Feet

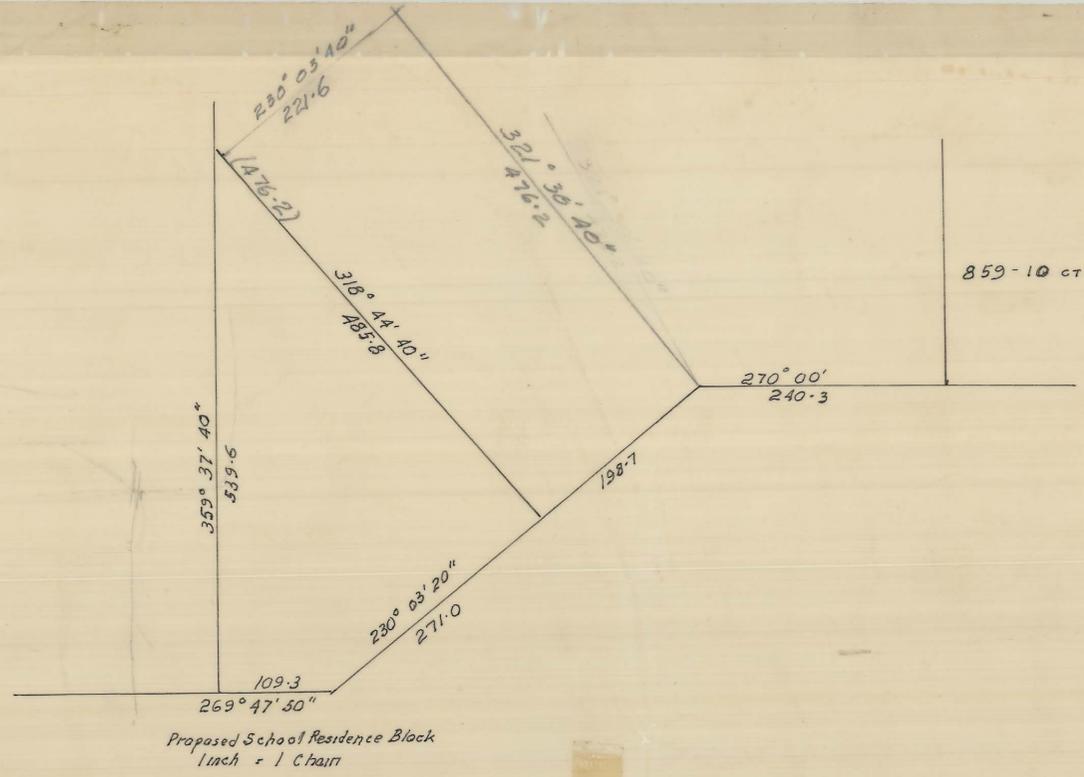

MEASUREMENTS IN LINKS

PROGRESS ASSOCIATION RESERVE
Title No: 935-64

P.C.S. 14 JUNE '67

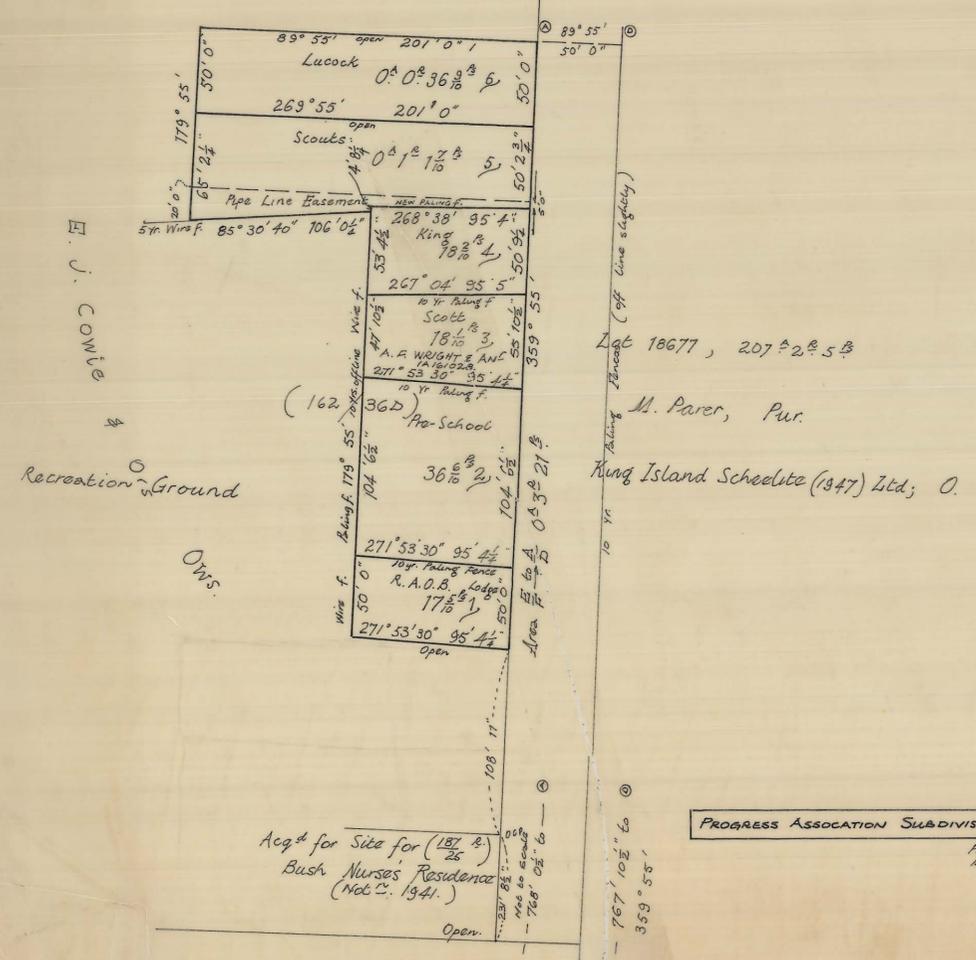

K.I.S. DRAWING No. 152

SCALE

DATE OF RECEIPT

SKETCHES OF TITLE PLANS L 108

1-19-17