


0374_3816

03 BH 04 1001

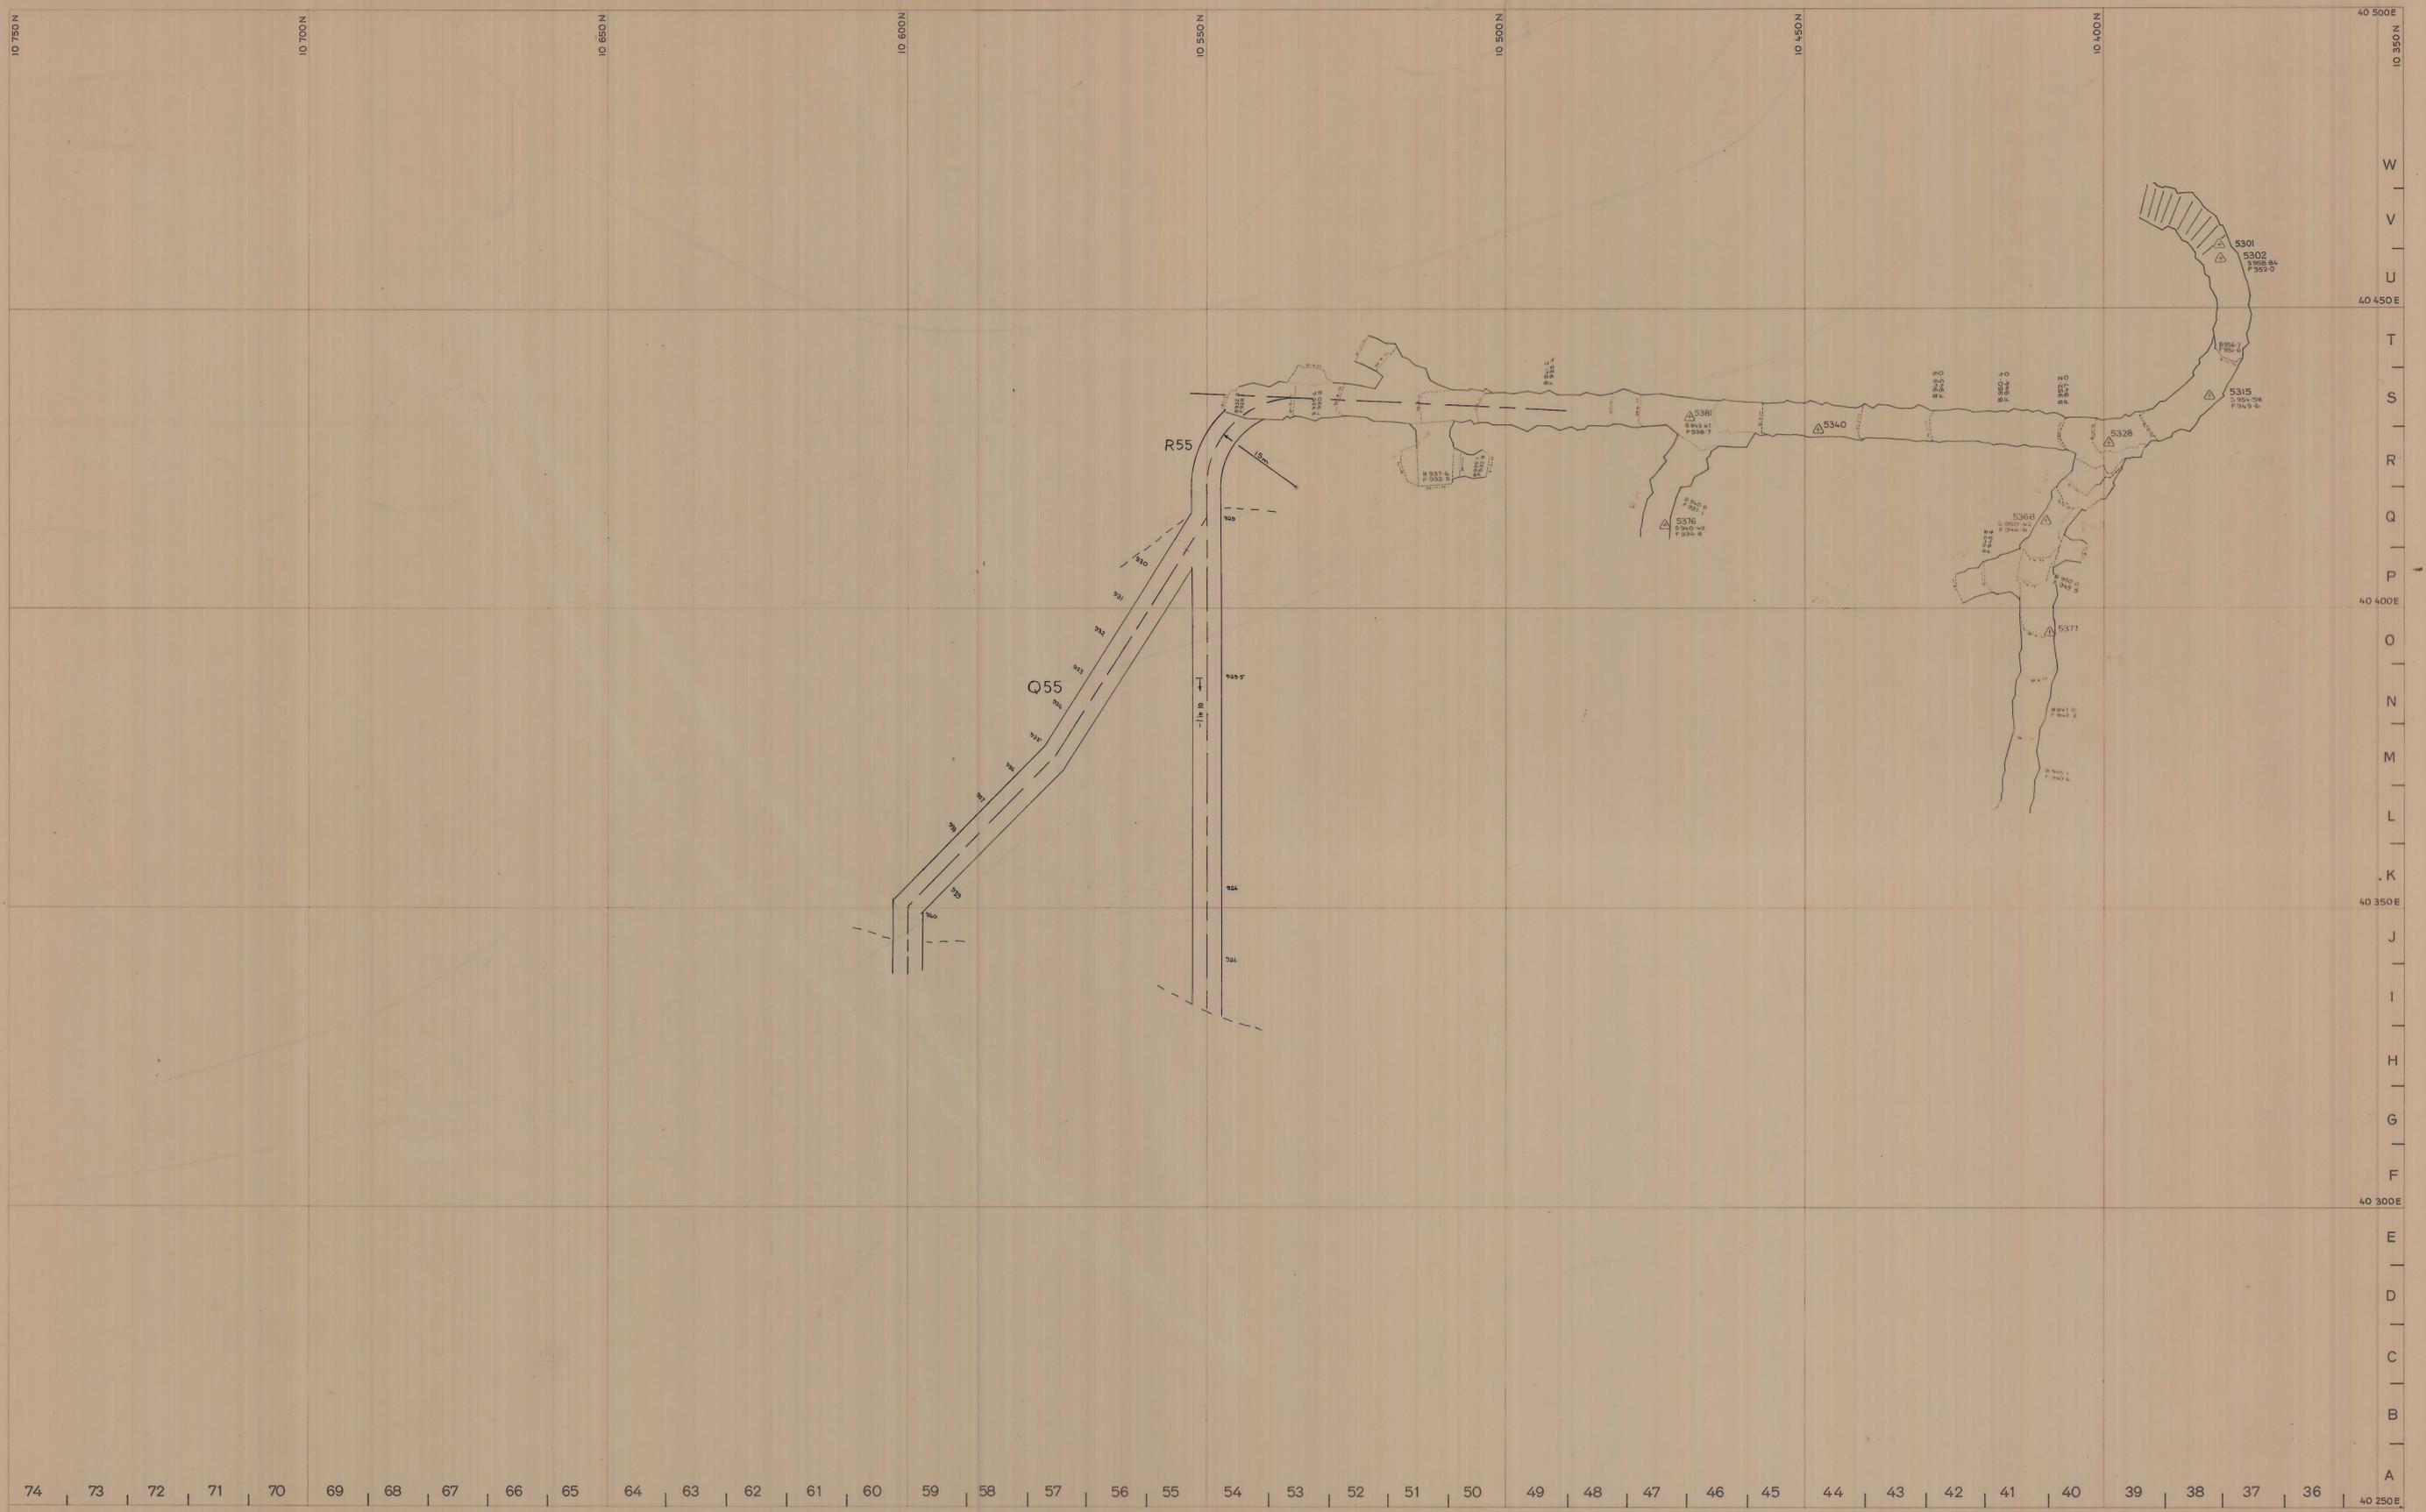

<table border="1"> <tr> <th>APPROVAL</th> <th>COPY</th> </tr> <tr> <td>PLANNING ENG.: <i>[Signature]</i> 9/12/77</td> <td></td> </tr> <tr> <td>SENIOR PLAN. ENG.: <i>[Signature]</i></td> <td></td> </tr> <tr> <td>MINE SUPT.: <i>[Signature]</i> 12/11/77</td> <td>3</td> </tr> <tr> <td>G. MINING SUPT.: <i>[Signature]</i></td> <td>12/11/77</td> </tr> <tr> <td>SENIOR SURV'R.: <i>[Signature]</i></td> <td></td> </tr> <tr> <td>SENIOR GEOLOGIST: <i>[Signature]</i></td> <td></td> </tr> <tr> <td>SURVEYOR: <i>[Signature]</i></td> <td></td> </tr> </table>		APPROVAL	COPY	PLANNING ENG.: <i>[Signature]</i> 9/12/77		SENIOR PLAN. ENG.: <i>[Signature]</i>		MINE SUPT.: <i>[Signature]</i> 12/11/77	3	G. MINING SUPT.: <i>[Signature]</i>	12/11/77	SENIOR SURV'R.: <i>[Signature]</i>		SENIOR GEOLOGIST: <i>[Signature]</i>		SURVEYOR: <i>[Signature]</i>		<p>SCALE 1:500</p>	<p>LOCATION BOLD HEAD MINE</p> <p>SUBJECT PROPOSED LAYOUT FOR: CI ACCESS & STOPING DRIVES</p>	<p>KIS KING ISLAND SCHEELITE A DIVISION OF WARMAN INTERNATIONAL</p> <p>GRASSY 9/12/77 KING ISLAND PLAN NUMBER 03BH04 - 1001</p>
APPROVAL	COPY																			
PLANNING ENG.: <i>[Signature]</i> 9/12/77																				
SENIOR PLAN. ENG.: <i>[Signature]</i>																				
MINE SUPT.: <i>[Signature]</i> 12/11/77	3																			
G. MINING SUPT.: <i>[Signature]</i>	12/11/77																			
SENIOR SURV'R.: <i>[Signature]</i>																				
SENIOR GEOLOGIST: <i>[Signature]</i>																				
SURVEYOR: <i>[Signature]</i>																				