
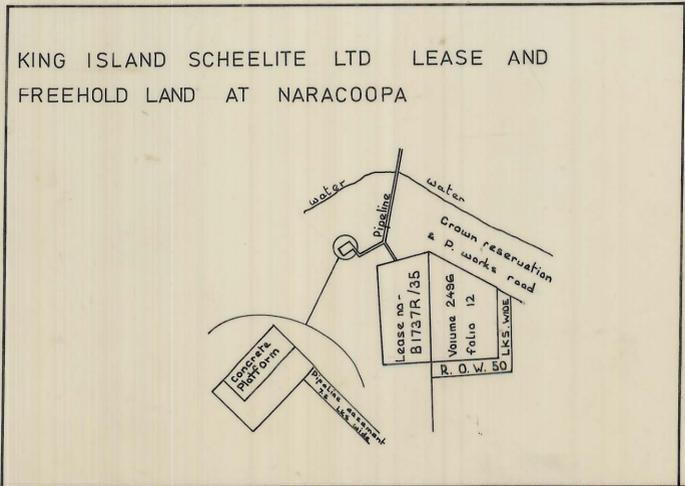


0374_3818

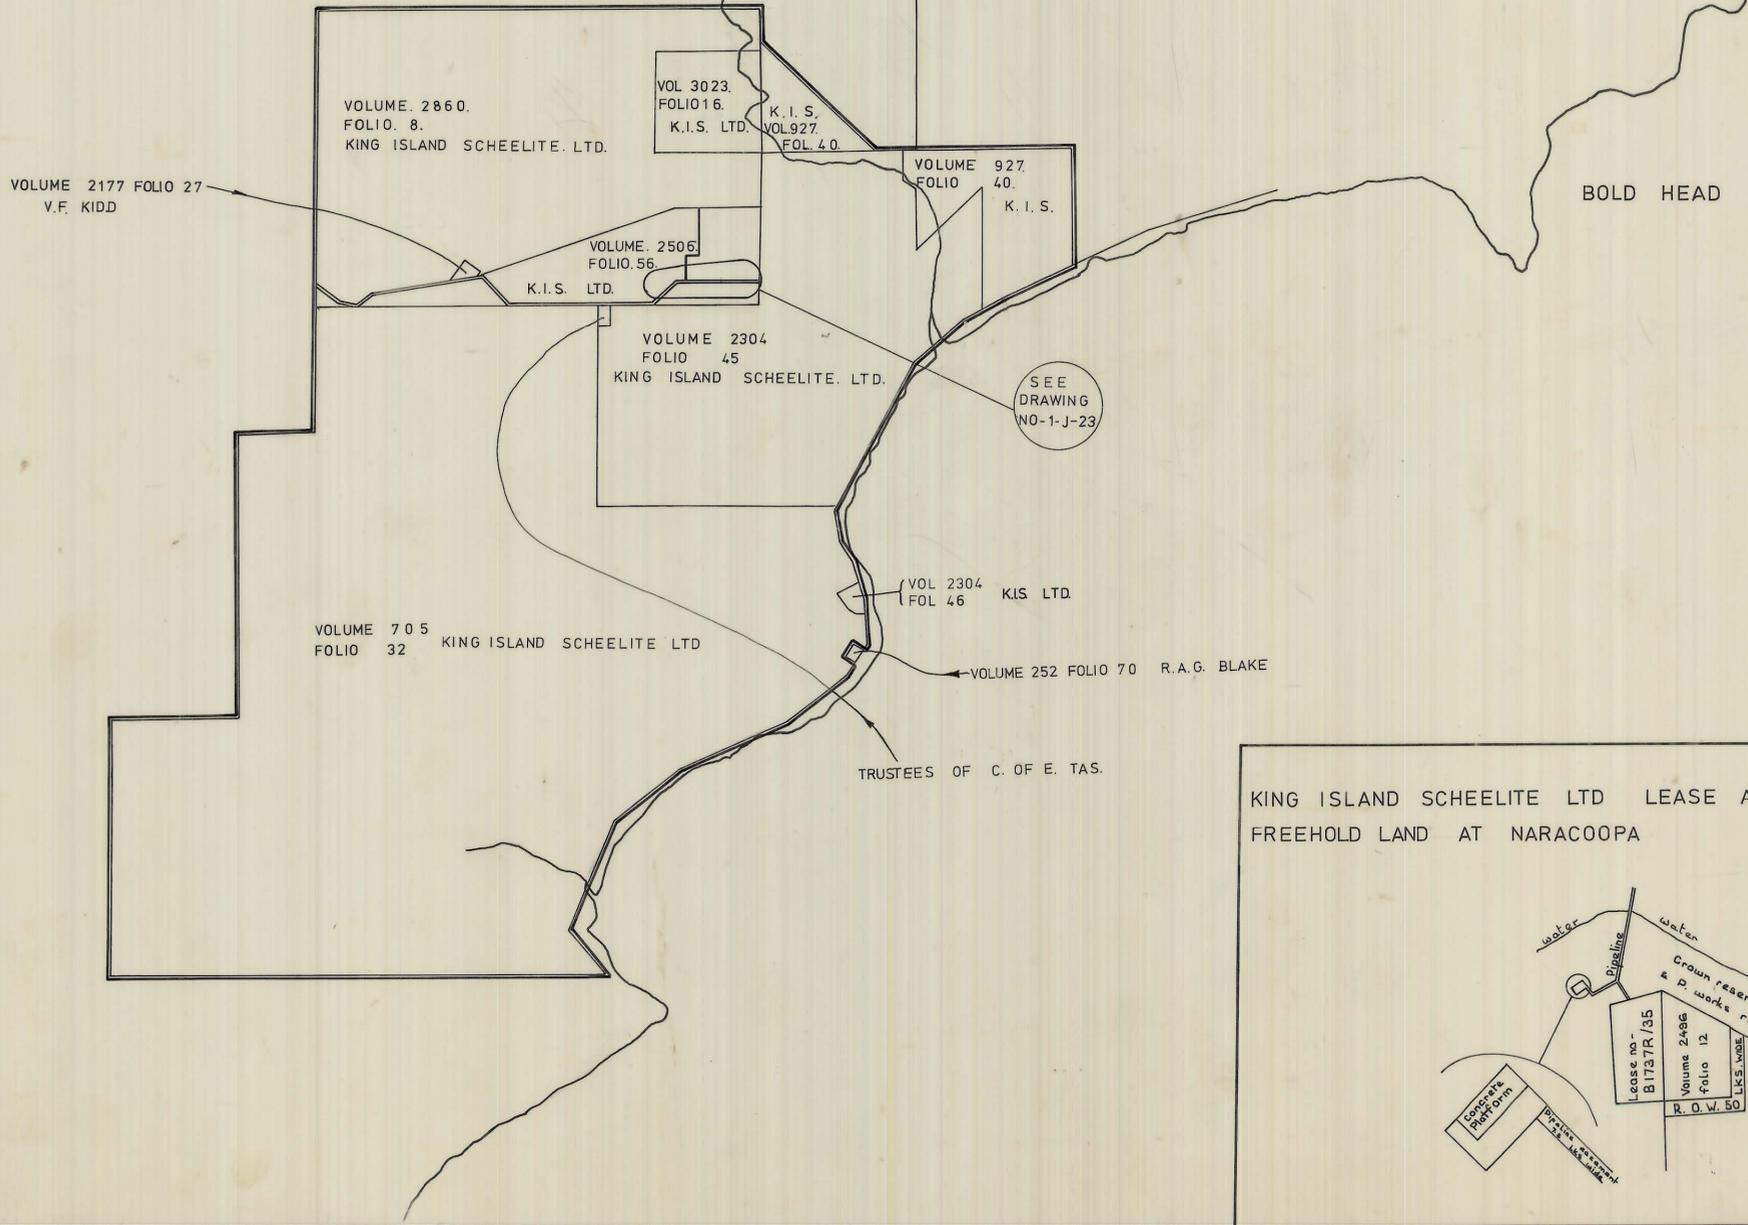

	KING ISLAND SCHEELITE LTD.	
	 SCALE 1" = 20 CHAINS	No-1-J-21
DATE 12-8-71 SURVEYED: DRAWN: GH TRACED: CHECKED: J.J.H.	KEY PLAN SHOWING LAND OWNED BY KING ISLAND SCHEELITE, LTD.	

1-13-8