



5 cm

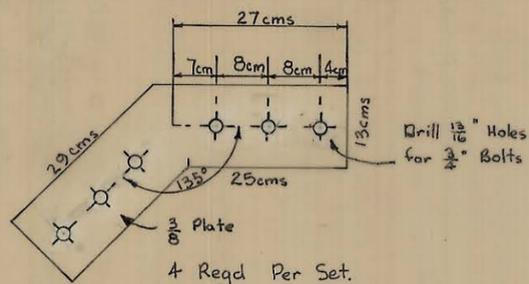

**FISHPLATE DETAIL**  
Scale 1:10

**NOTE** All Welds to be  $\frac{1}{4}$ " Fillet Welds  
Tie rods to be of  $\frac{5}{8}$ " Dia. Rod 1.7m  
in length with 10cm thread each end.  
1" waterpipe Spacer 1.5m in length.  
6 of each Reqd. per Set.

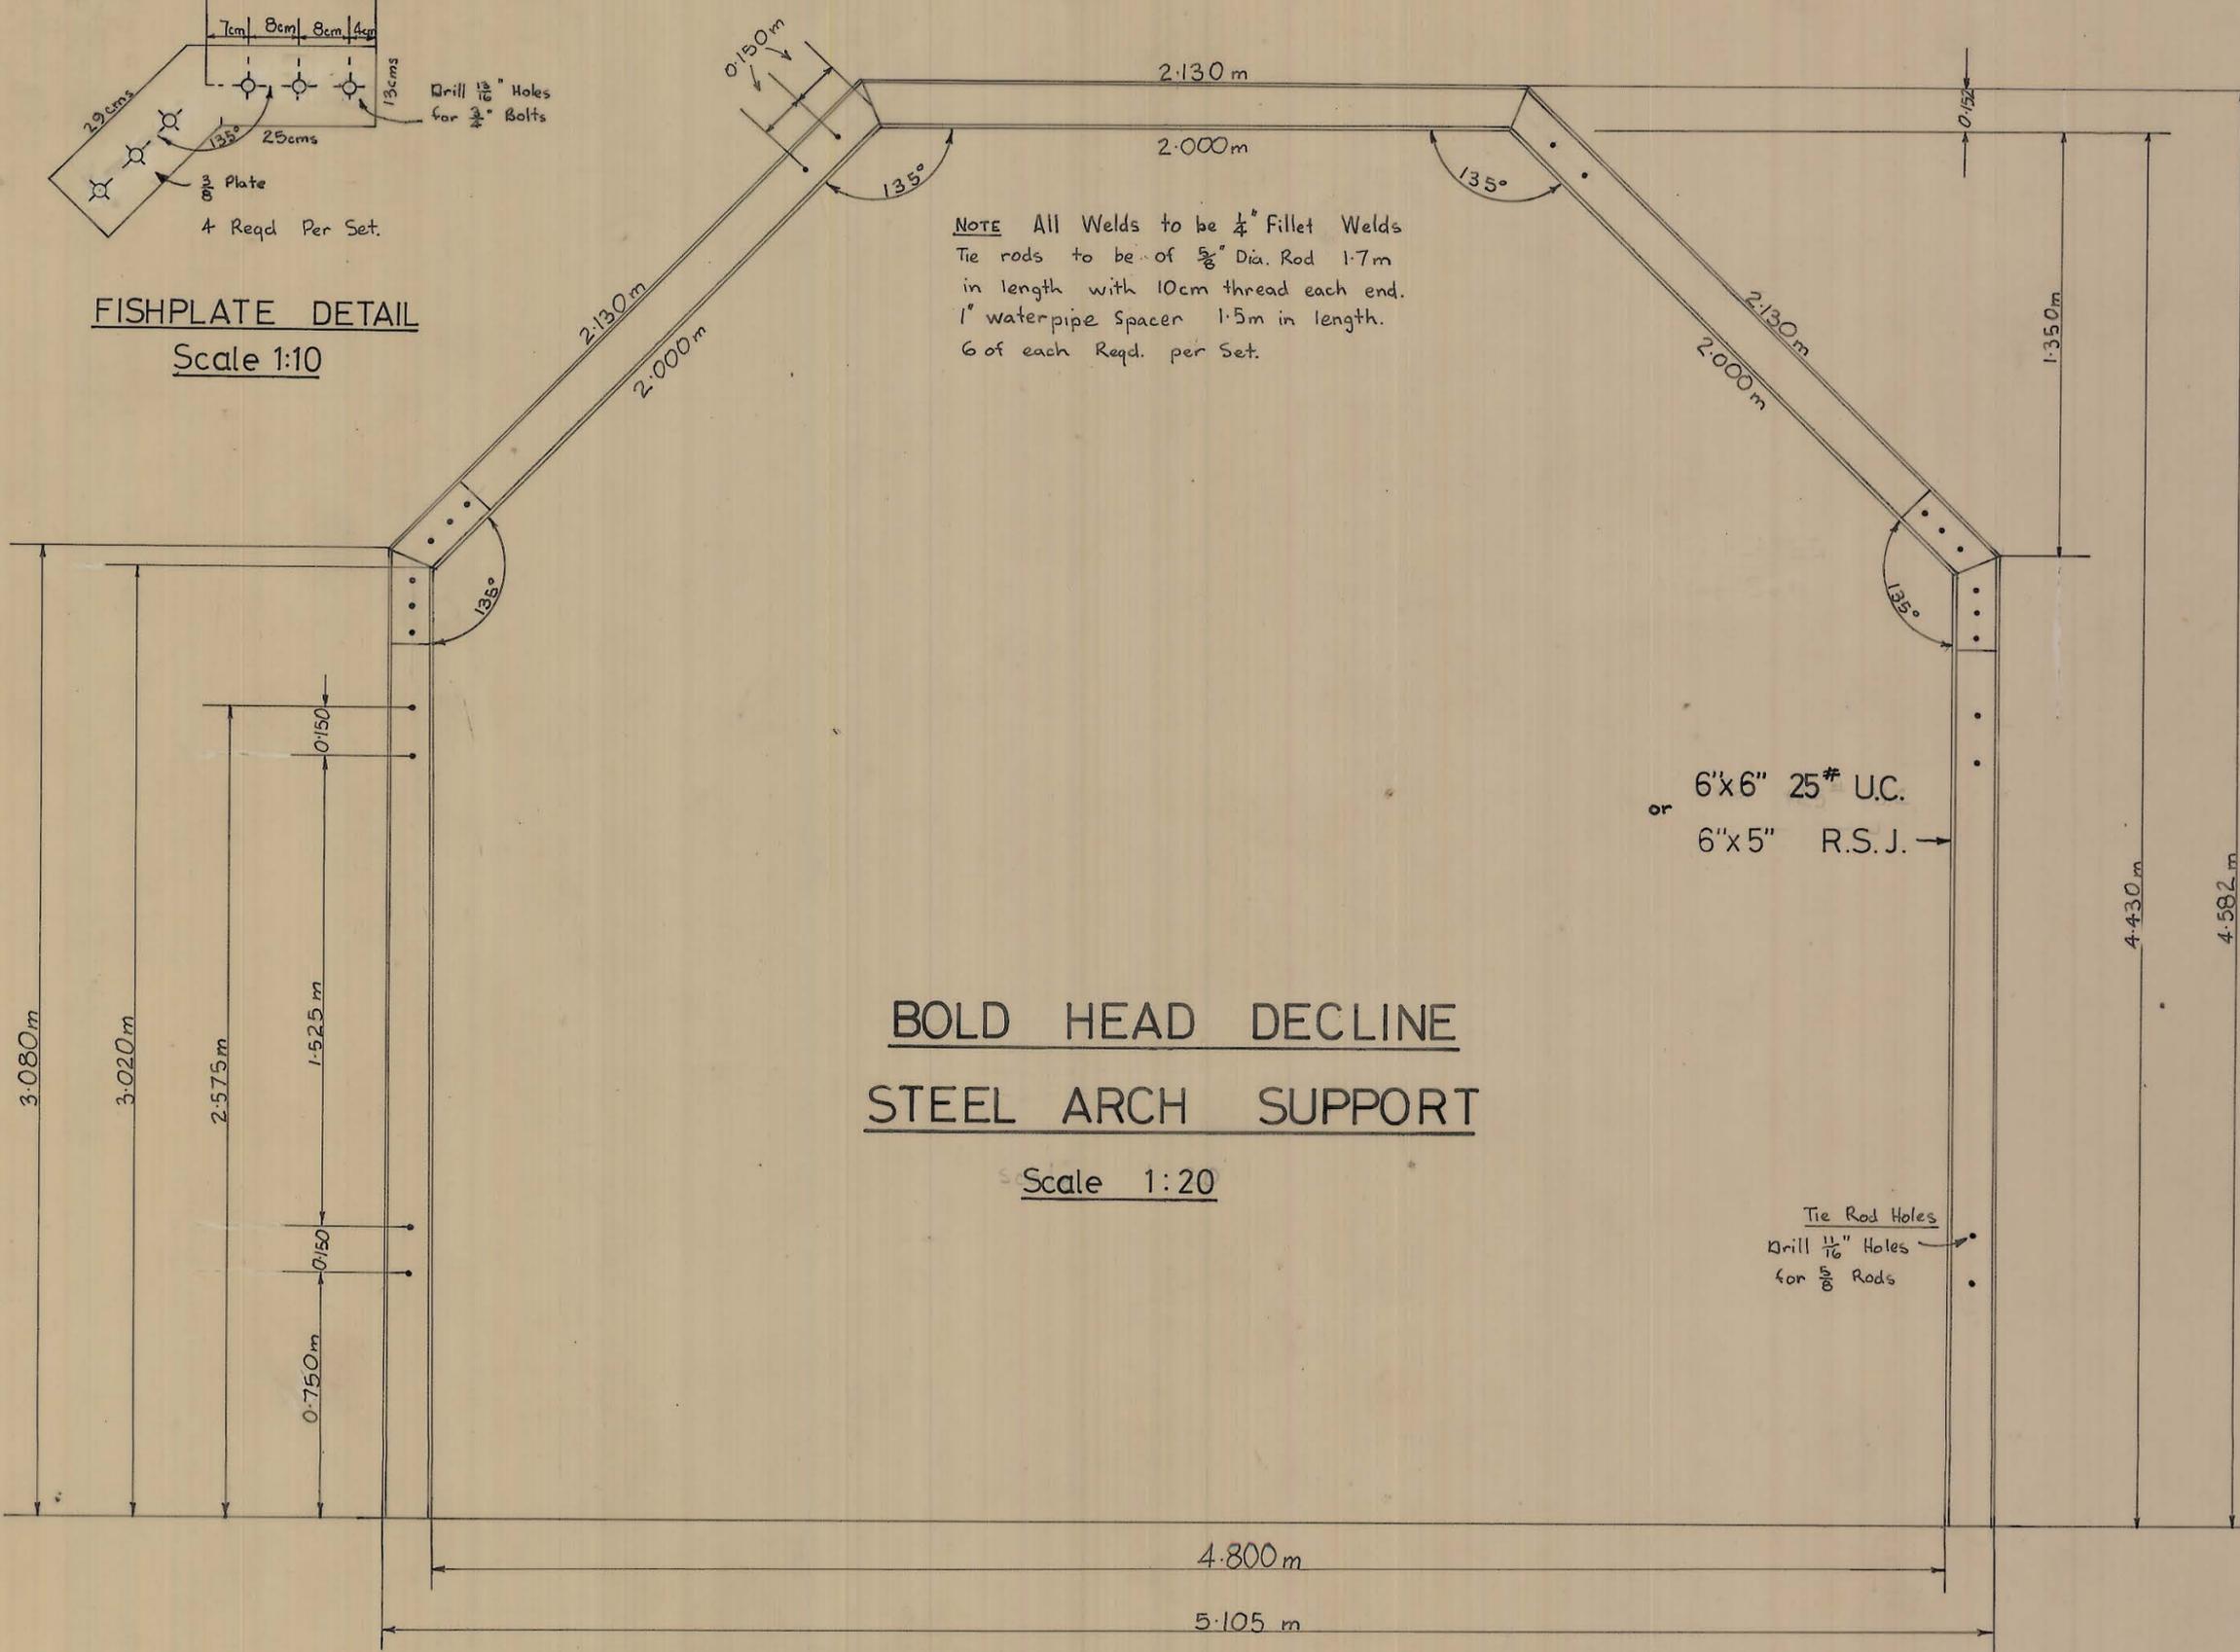

**BOLD HEAD DECLINE  
STEEL ARCH SUPPORT**

Scale 1:20

Tie Rod Holes  
Drill  $\frac{1 1}{16}$ " Holes  
for  $\frac{5}{8}$ " Rods