
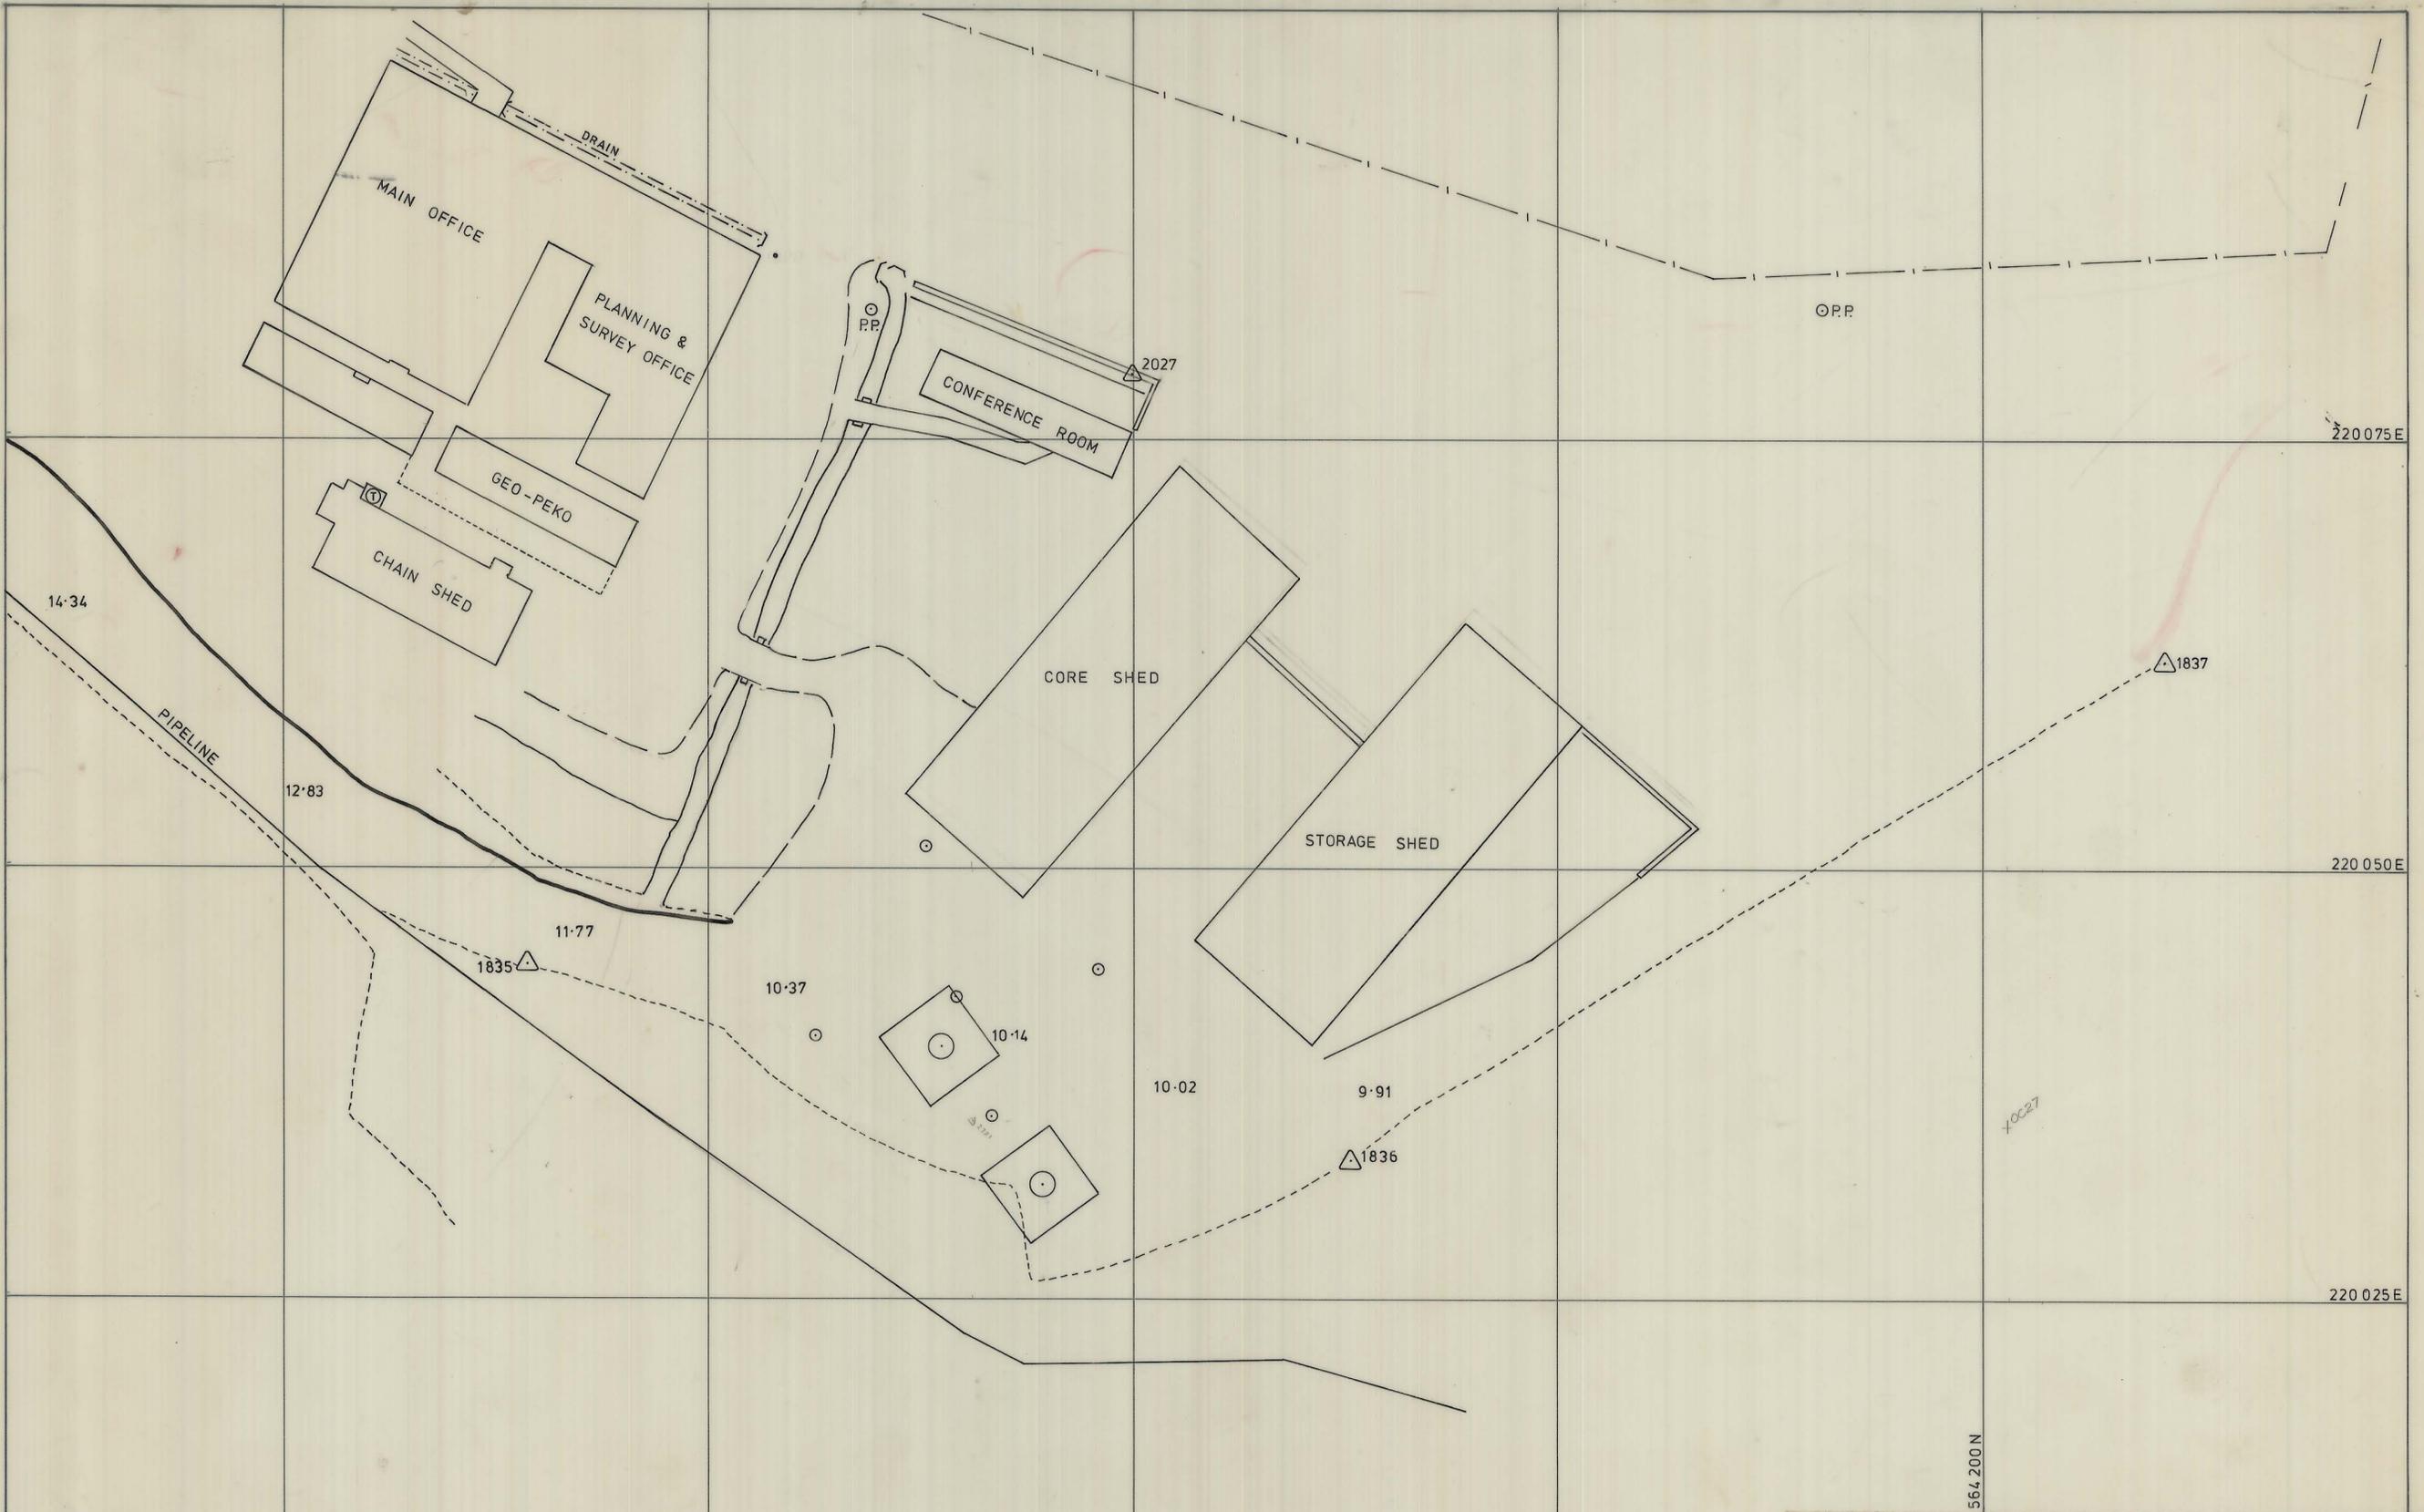


1:250
DOLPHIN MINE
VENT. SHAFT COLLAR AREA
1-22-39

0374_3820

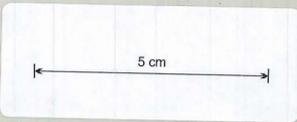

	KING ISLAND SCHEELITE LTD.	
	SCALE 1:250	A2 No 1-22-39
	DOLPHIN MINE	
	VENT SHAFT COLLAR AREA	
DATE 31-5-74	SURVEYED DB	
DRAWN MDB		
TRACED		
CHECKED M.G.M.		