
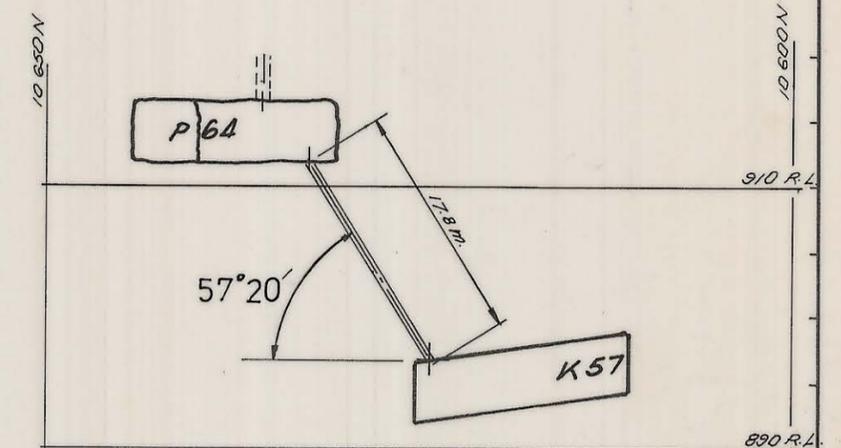


0374\_3876

03BH05-3004

5 cm

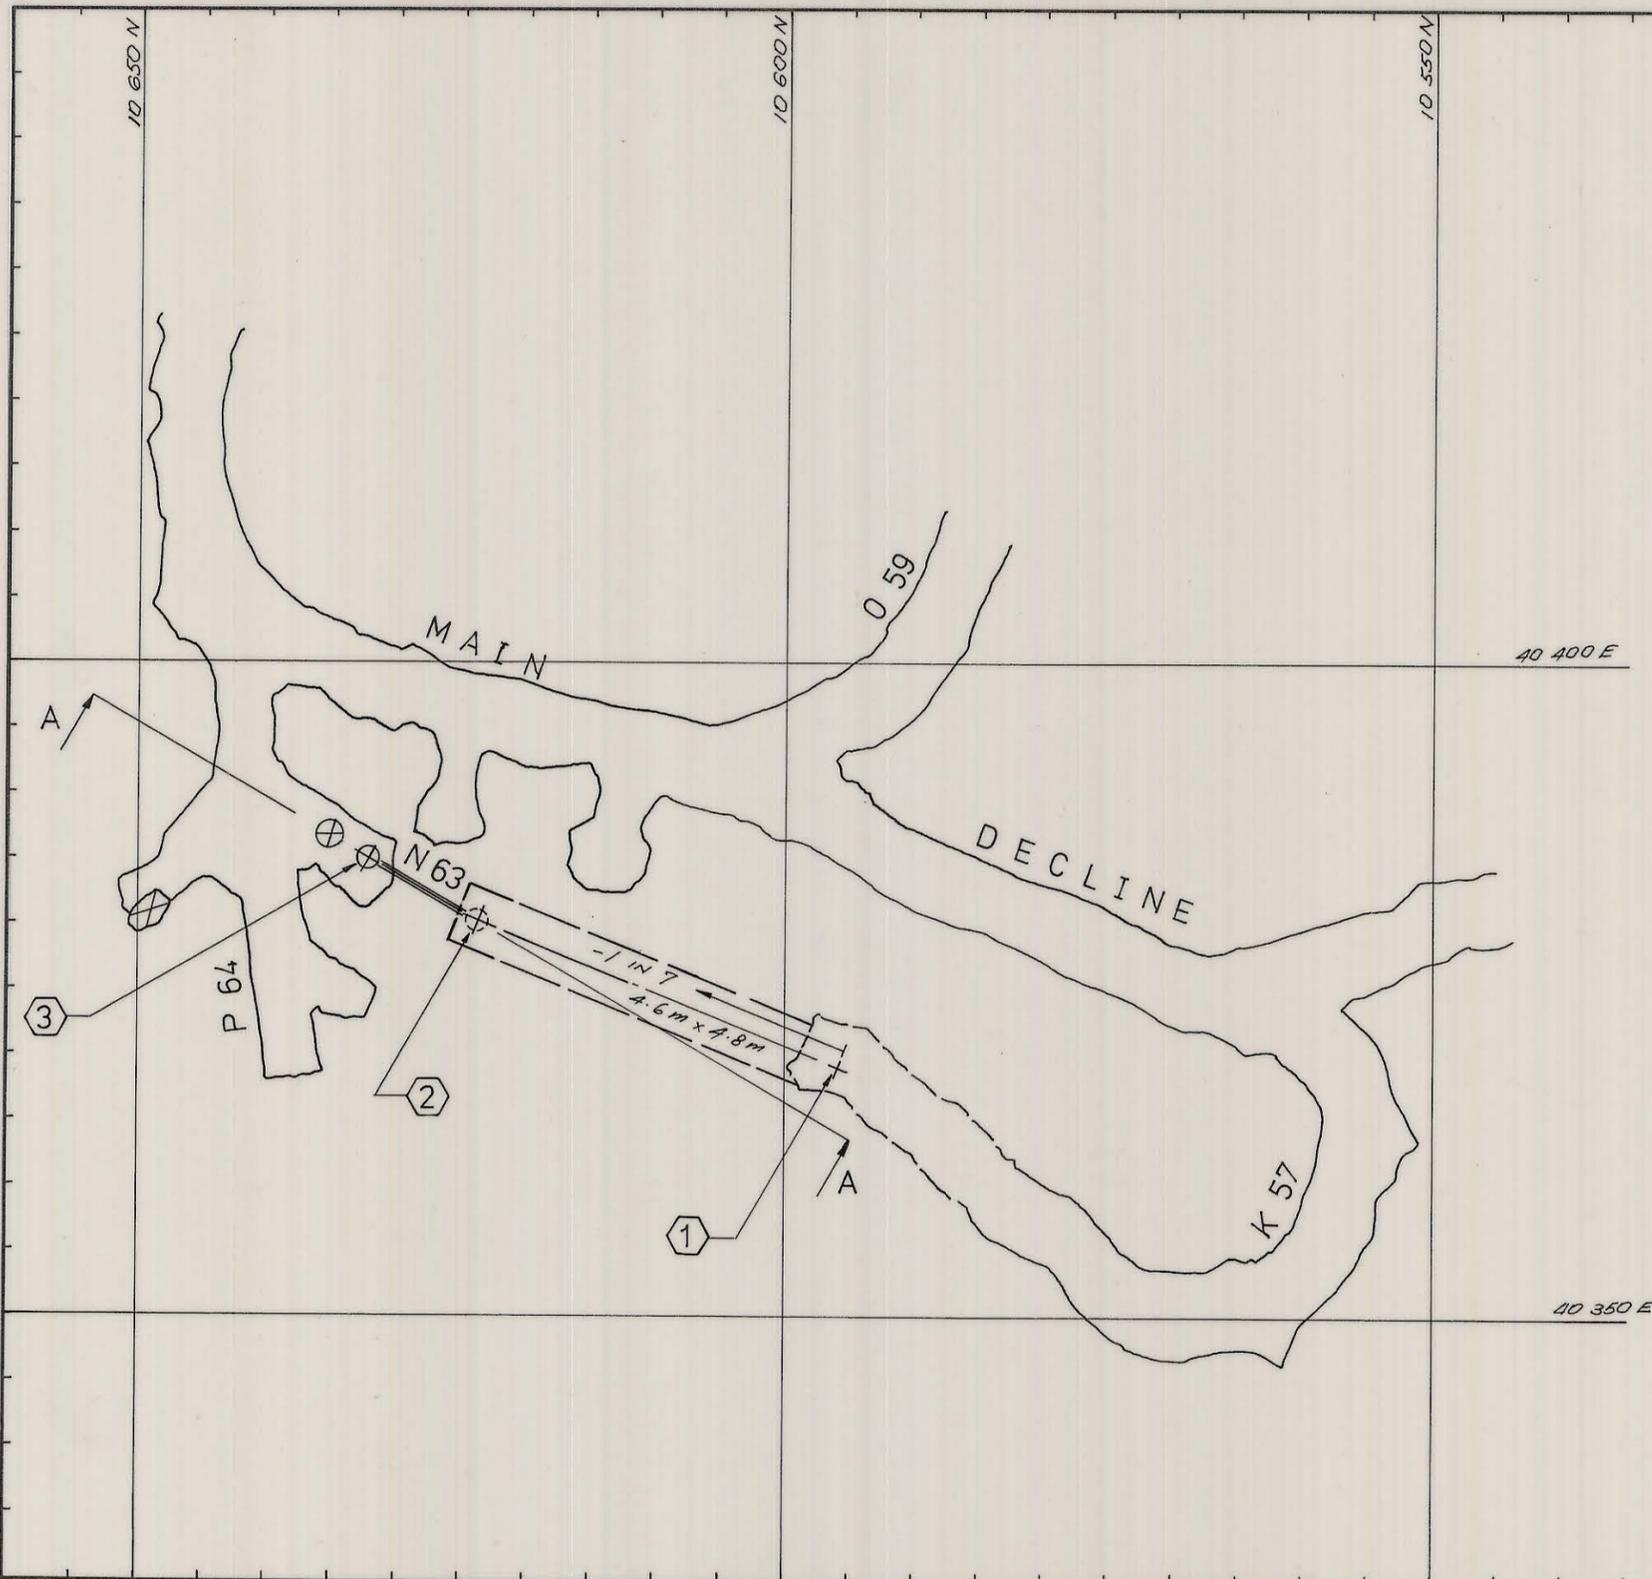

SECTION A-A OF N 63

CO-ORDINATES			
POINT	N	E	R.L.
1	10 595.7	40 368.6	B 901.2 F 896.9
2	10 623.6	40 380.4	B 897.2 (TARGET: 897) F 892.6
3	10 632	40 385.1	B F 912 (COLLAR: 912)

REF PLAN	04BH14-1013, 04BH14-1014.	GEOLOGY	Terry Potter 10 Nov 80	SCALE	1:500	
SURVEY	<i>[Signature]</i> 28/11/80	PLANNING	P.B. 4-11-80.	<p><b>BOLD HEAD MINE</b> D LENS N 63-VENTILATION PILOT HOLE</p> <p>DRAWING NUMBER 03BH05 - 3004</p>		
ROCK MEC.	<i>[Signature]</i> 6.11.80.	MINE SUPT.	W.S. Crossley 28/11/80			
GENERAL MINING SENG		T.S.S.	<i>[Signature]</i> 18/11/80			