
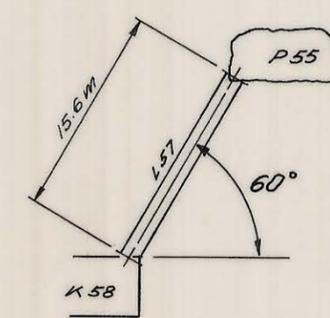


0374\_3877

03BH05-3005

5 cm

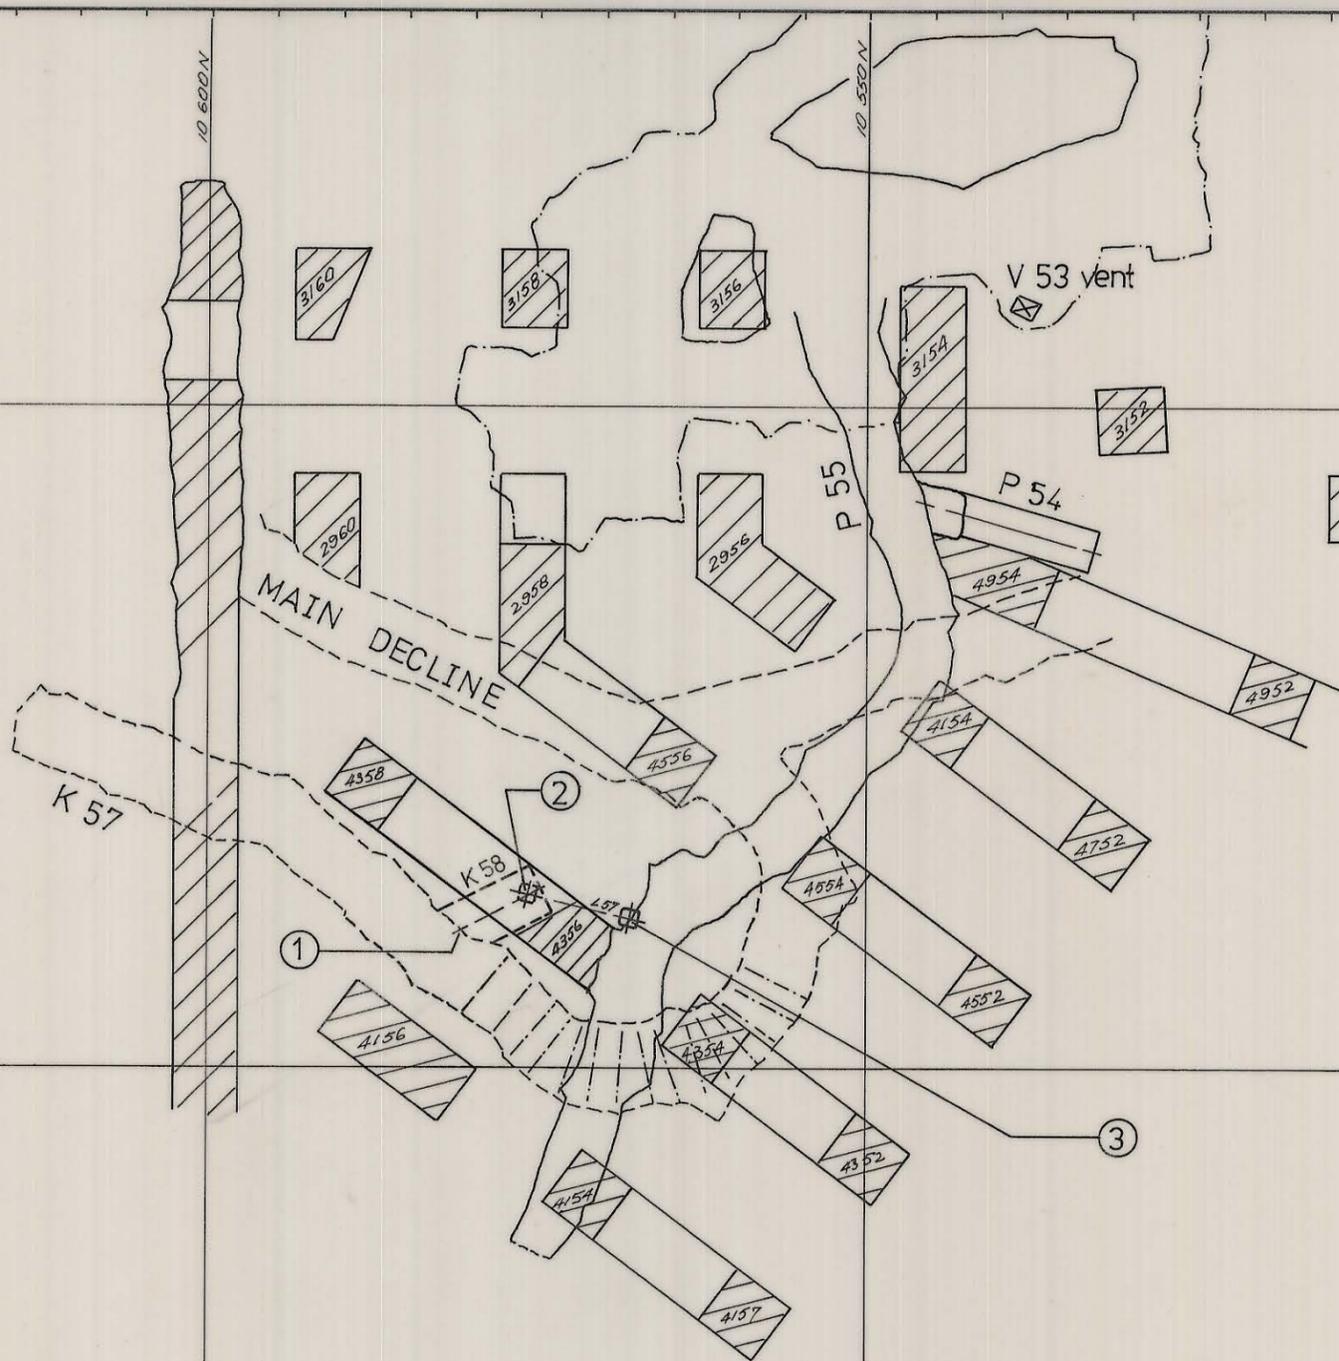

SECTION OF L 57

CO-ORDINATES			
POINT	N	E	R.L.
1	10 580.6	40 360.5	B 902.3 F 897.7
2	10 575.5	40 363.2	B 902.3 (COLLAR) F 897.7
3	10 568.0	40 361.2	B 913.8 F 915.8 (TARGET)

N.B. THE CROSS-SECTION OF L 57 VENTILATION RISE IS TO BE 2 m x 2 m.

*for D-lens  
Initially vent upcast, later  
will be an orepass for shot stop  
from P55 to Rib Pillar (along 10600N).  
20-11-80*

REF PLAN	04BH14-1013, 04BH14-1014.	GEOLOGY	Terry Potter	15 <sup>th</sup> Dec '80	145	SCALE	1:500	
SURVEY		PLANNING	P.B.	20-11-80		<b>BOLD HEAD MINE L57 VENTILATION RISE</b>		
ROCK MEC.		MINE SUPT.	WJC	28-11-80		DRAWING NUMBER		03BH05-3005
GENERAL MINING SUPT.		T.S.S.	WJC	19/12/80				