
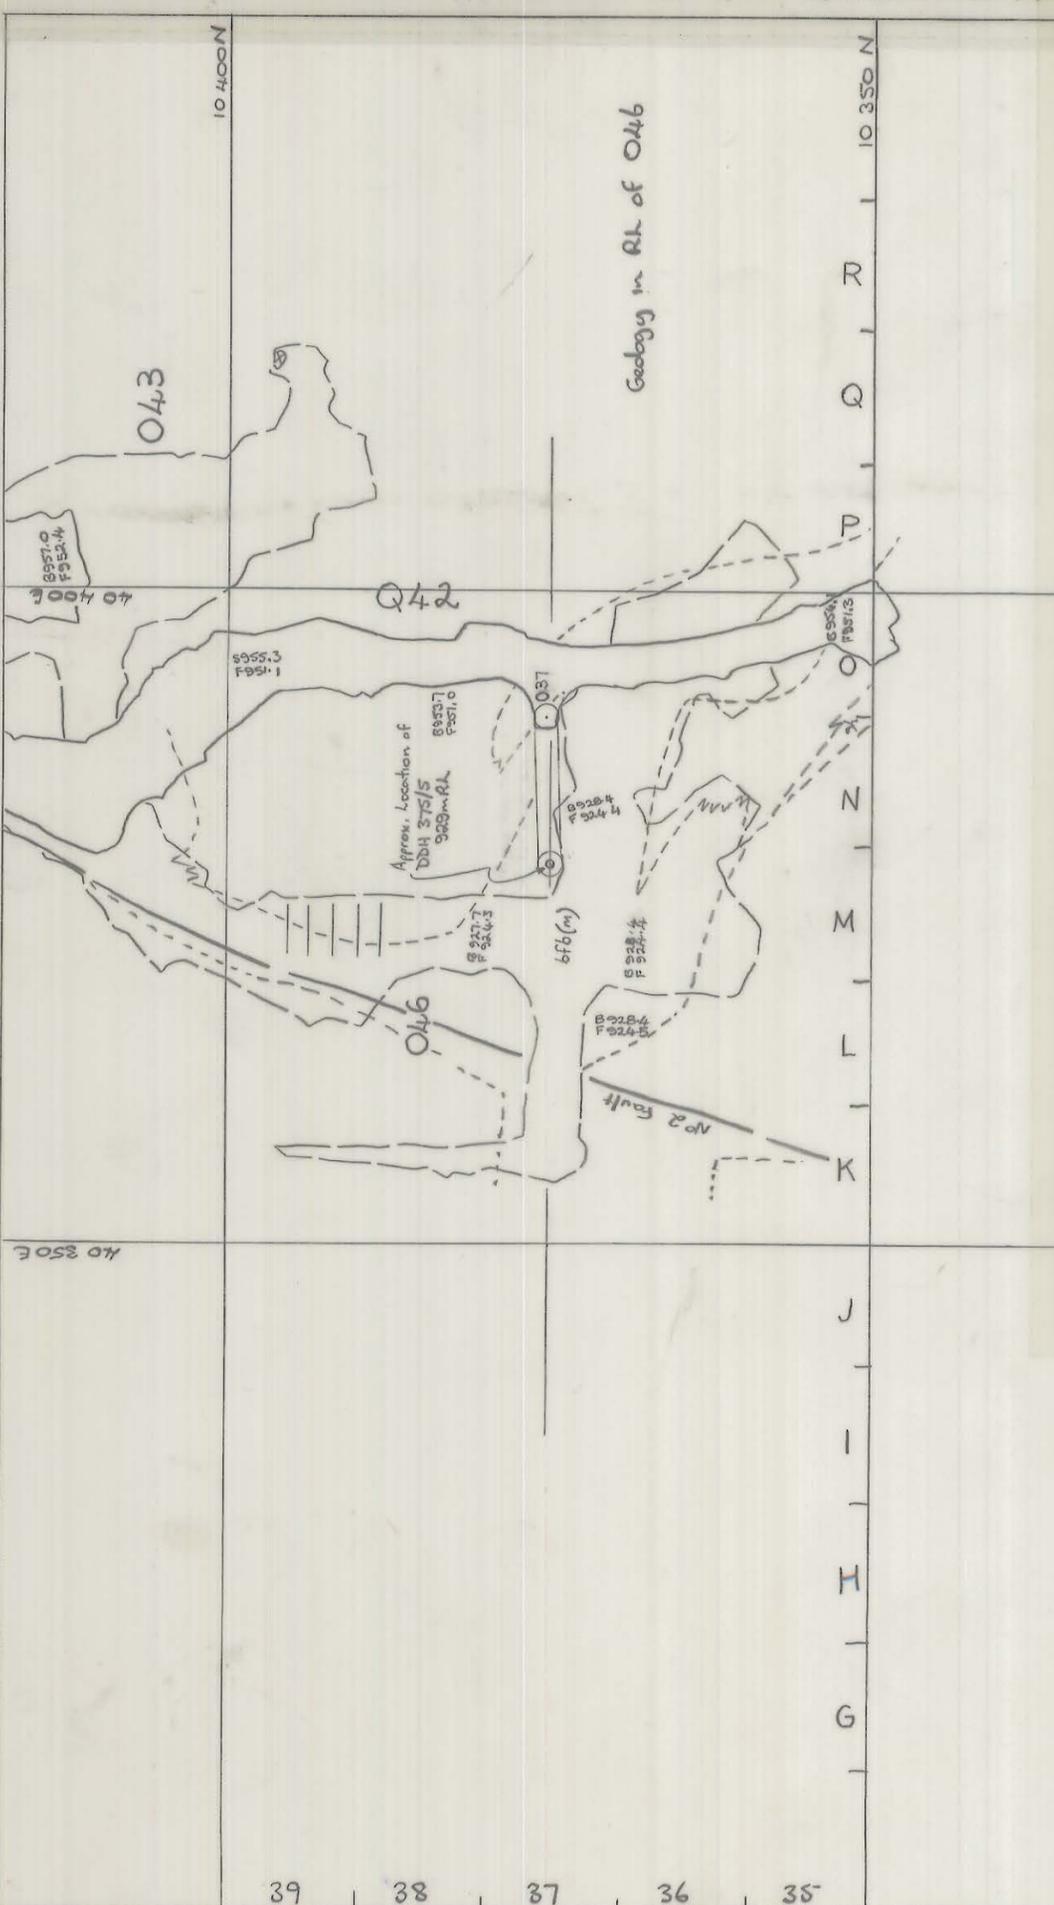


27 JUN 1981

0374_3878

03 BH 05 3003

5 cm

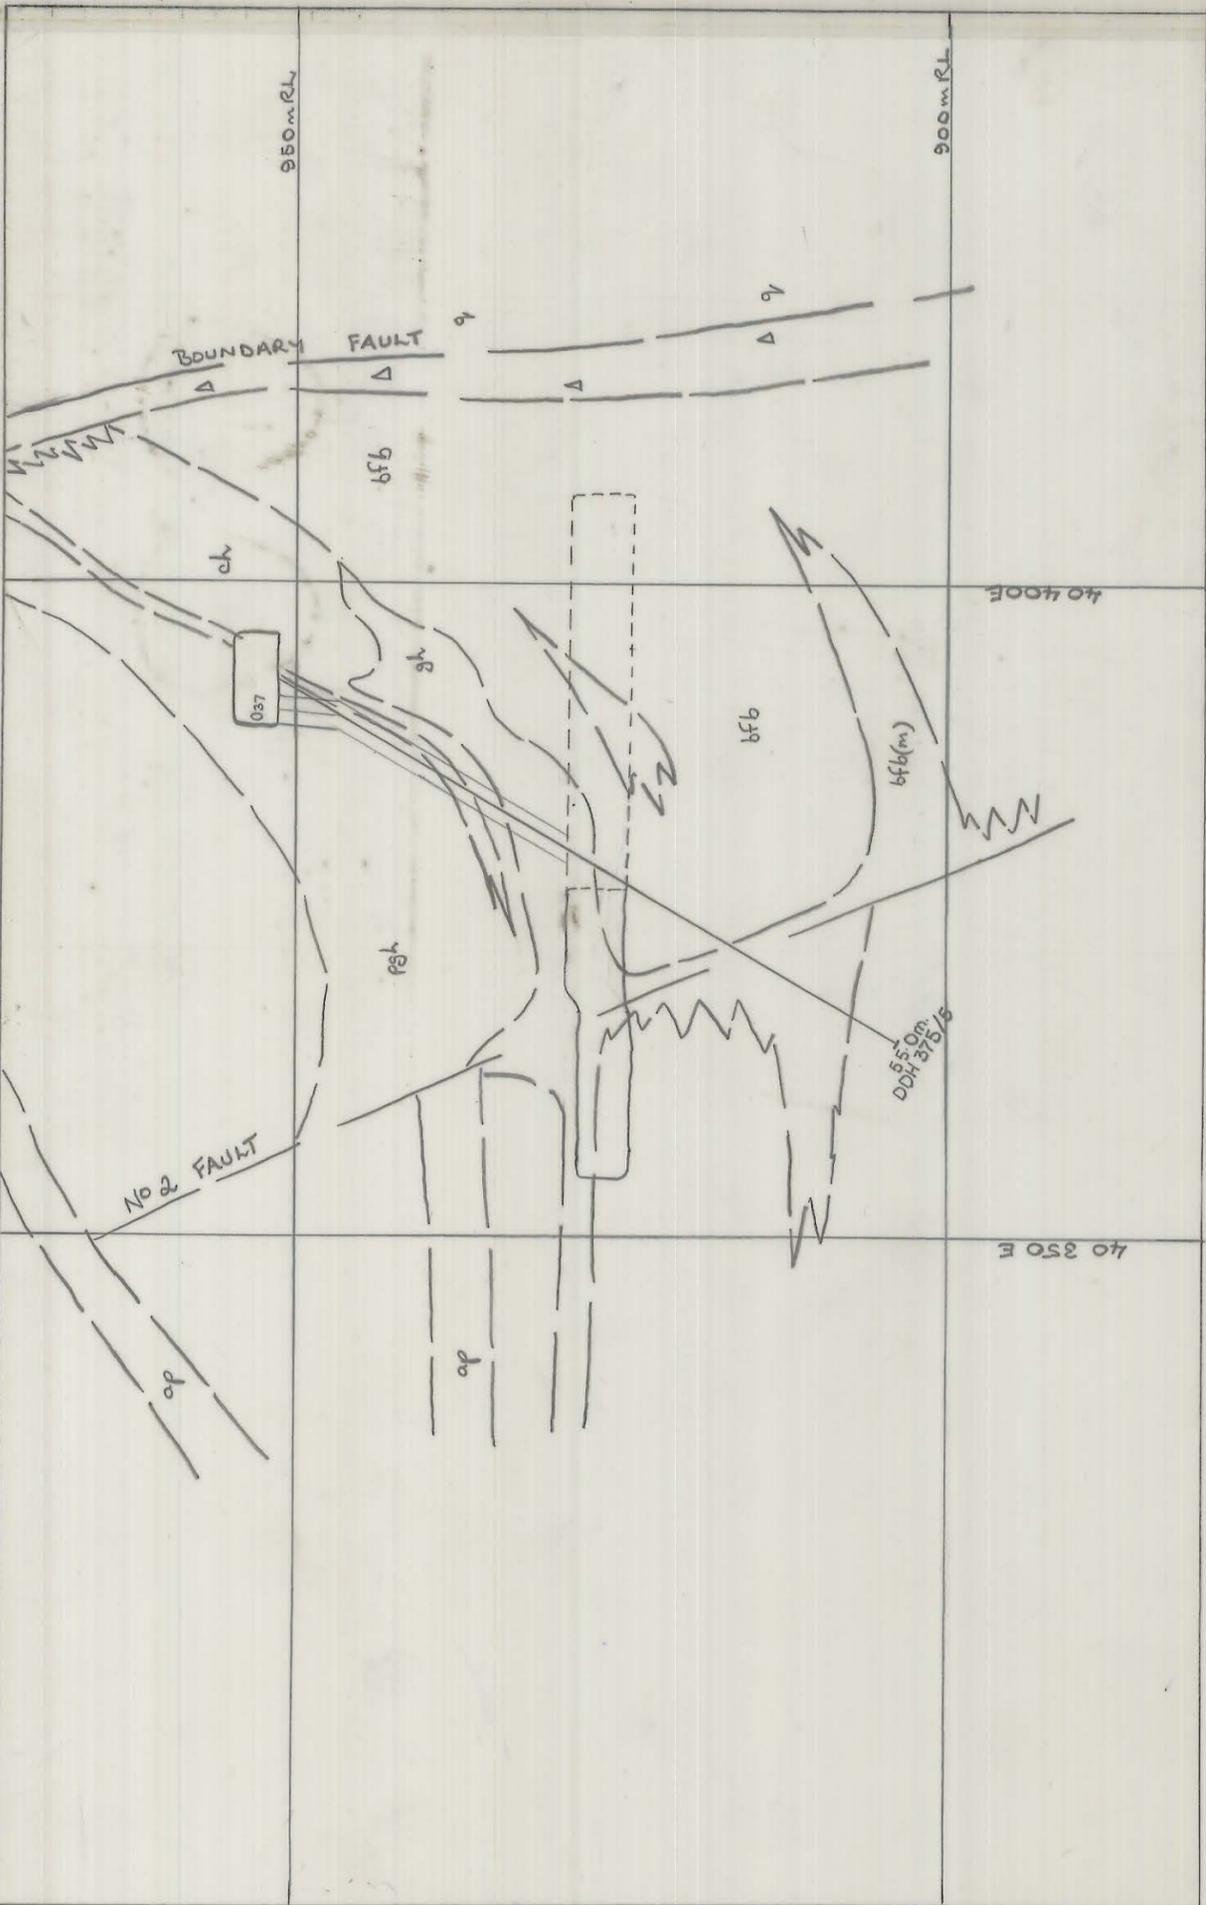

KING ISLAND SCHEELITE		APPROVAL	
DATE: 27 JUNE 1978	SCALE: 1:500	PLANNING ENG.: <i>[Signature]</i>	COPY
MINE: BOLD HEAD	DWG/NO.: 03 BH 05 3003	SENIOR PLAN. ENG.: <i>[Signature]</i>	
M37 VENT. RAISE (046 Fault Block) * approx 26m @ 60° utilizing DDH 375/5 as pilot hole. Last 5m of raise to be mined off line to hole in Cuddy 037		MINE SUPT.: <i>[Signature]</i>	3
		G. MINING SUPT.: <i>[Signature]</i>	2
		SENIOR SURV'R.: <i>[Signature]</i>	
PRELIMINARY		SENIOR GEOLOGIST: <i>[Signature]</i>	
		SURVEYOR: <i>[Signature]</i>	