



0374_3879

03 BH05-3001

5 cm

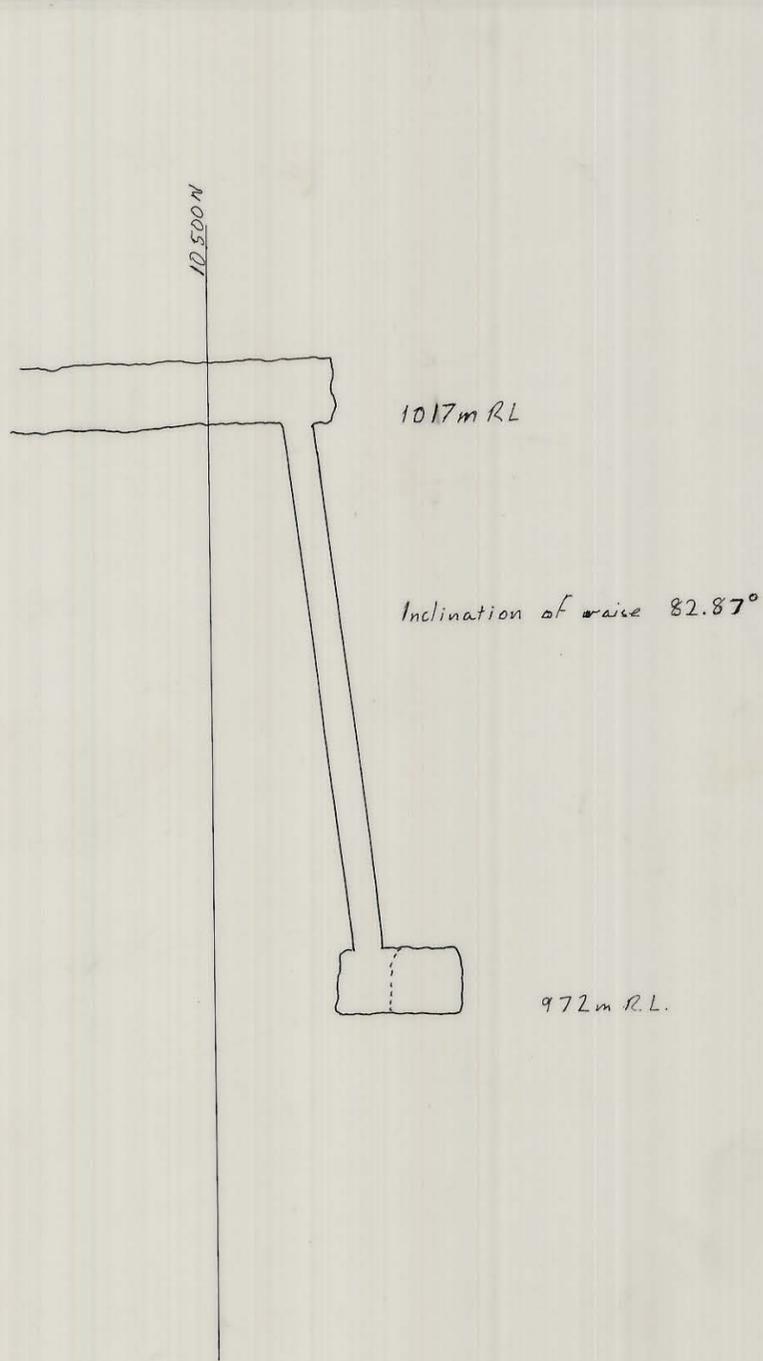

SECTION THROUGH 10513N.

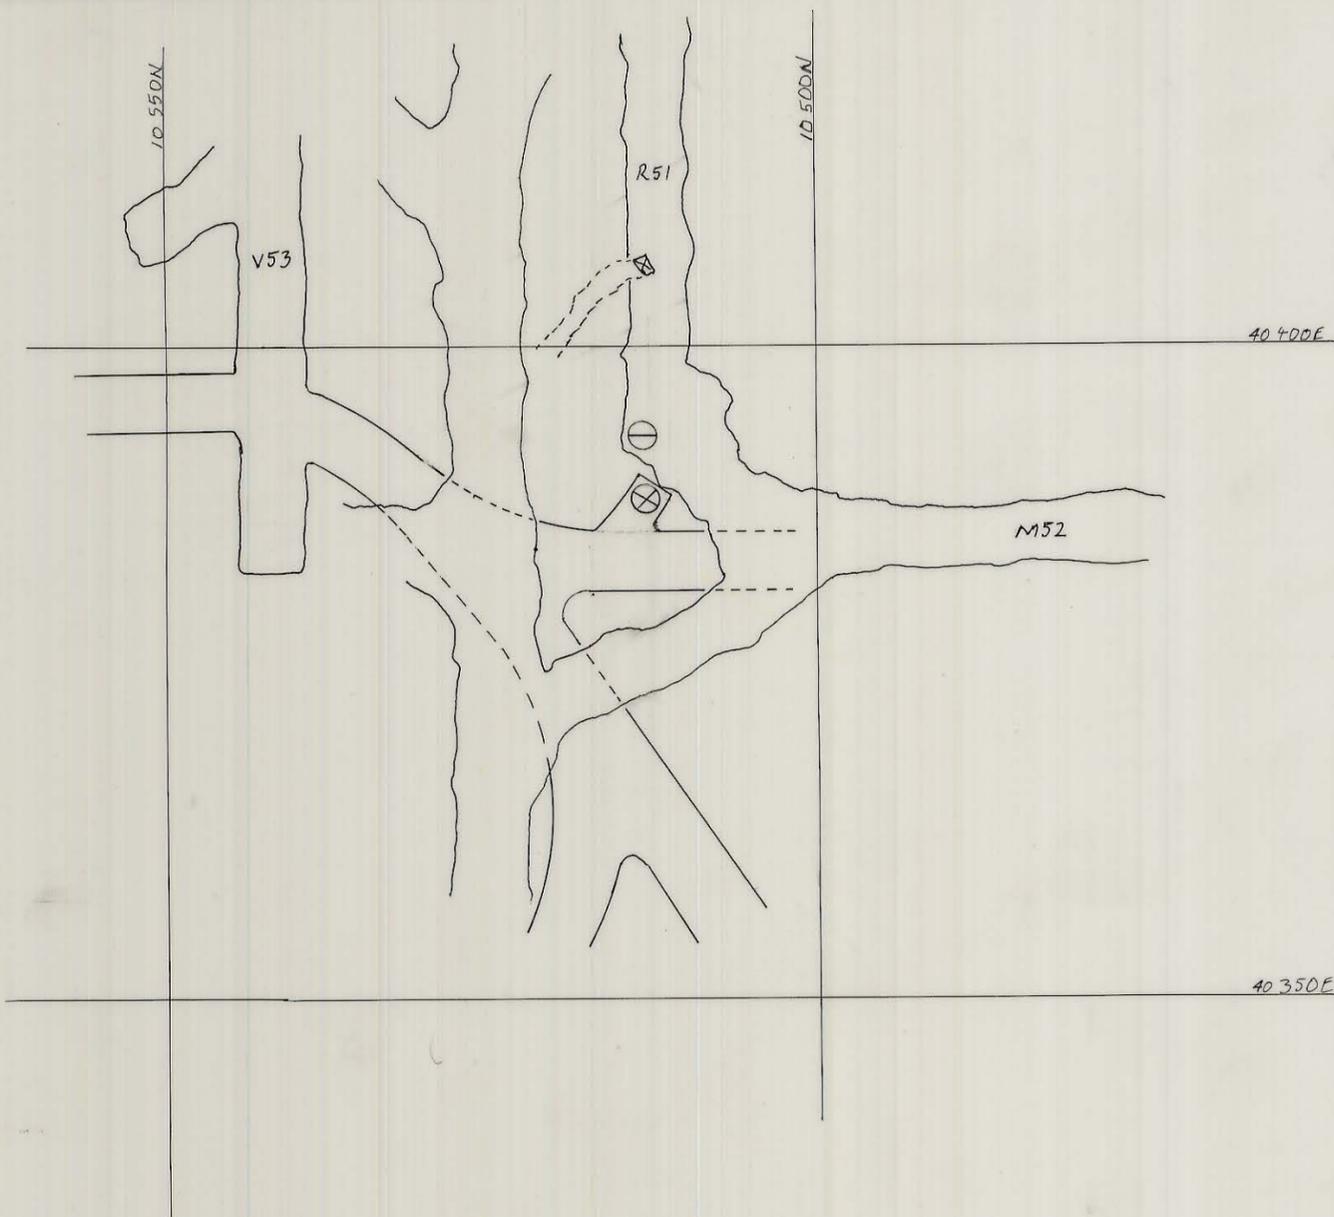

KING ISLAND SCHEELITE		APPROVAL	COPY
DATE: 29/10/75	SCALE: 1:500	PLANNING ENG.: <i>H. M. Linn</i>	
MINE: BOLD HEAD	DWG/NO.:	SENIOR PLAN. ENG.:	
VENTILATION RAISE LOWER B LENS		MINE SUPT.:	
		G. MINING SUPT.:	
		SENIOR SURV'R.:	
		SENIOR GEOLOGIST:	
		SURVEYOR:	
PRELIMINARY	<input checked="" type="checkbox"/>	FINAL	