
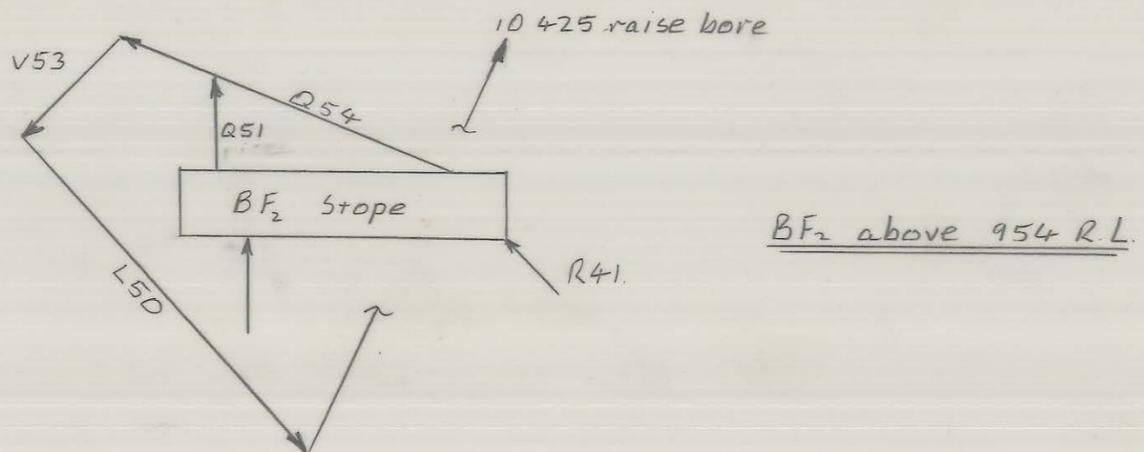
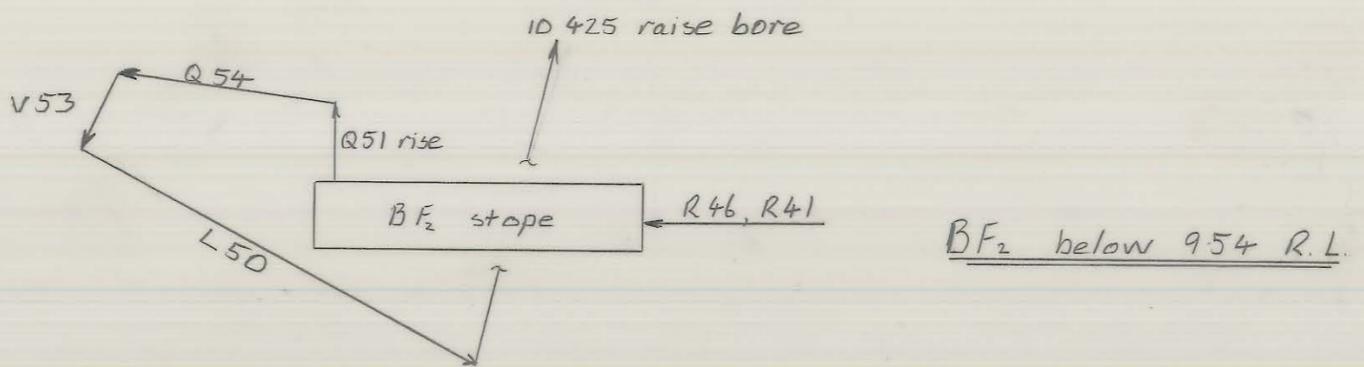
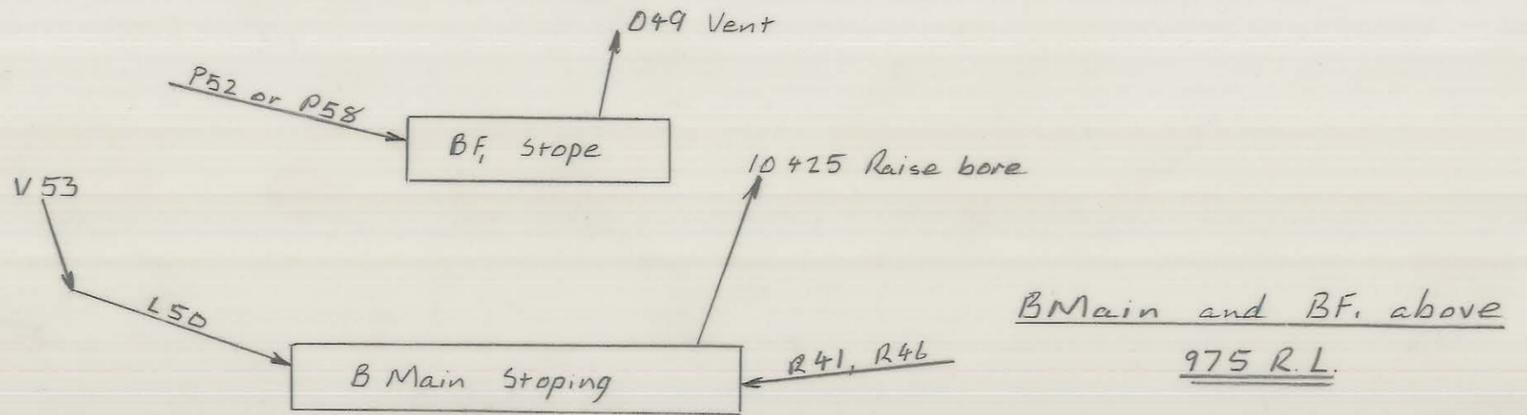


03BH05-3002

0374_3880
5 cm

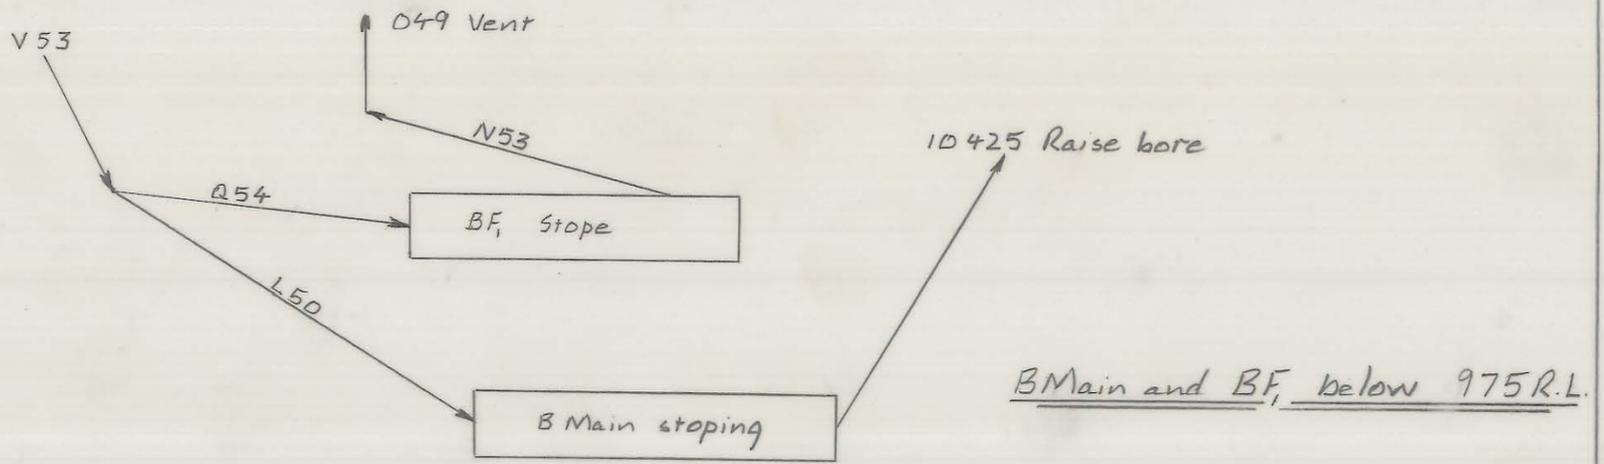

KING ISLAND SCHEELITE	
DATE: 11/8/76	SCALE: N.A.
MINE: BOLD HEAD	DWG/NO.: 03BH05-3002
Ventilation of B Fault and B Lens Main - Schematic Representation	
PRELIMINARY	FINAL

[Signature]