


03 BH 04 - 4006

0374_3885

5 cm

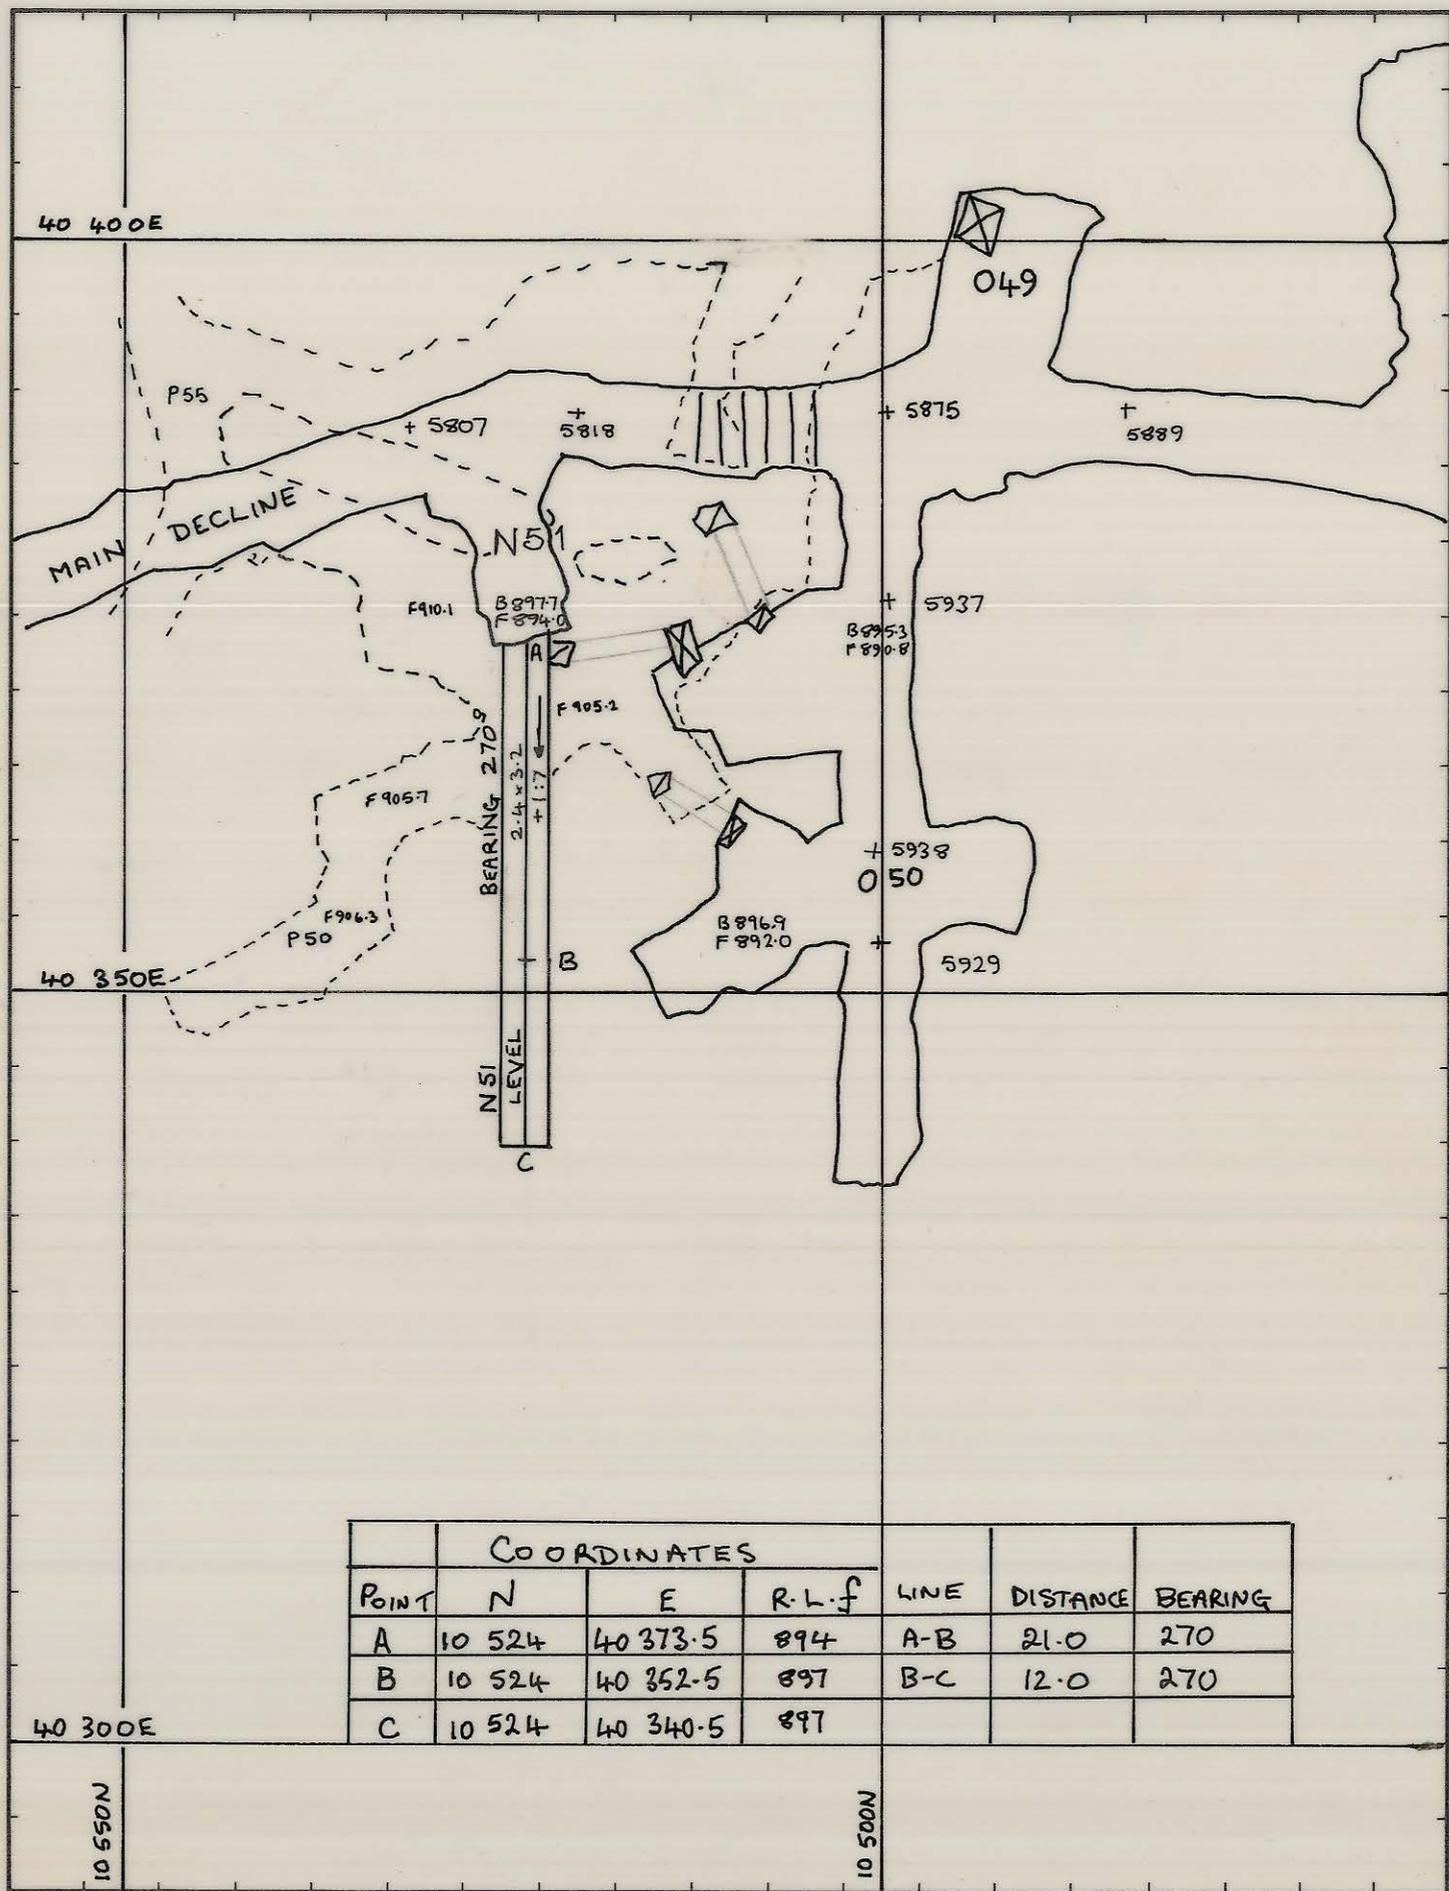

COORDINATES						
POINT	N	E	R.L.f	LINE	DISTANCE	BEARING
A	10 524	40 373.5	894	A-B	21.0	270
B	10 524	40 352.5	897	B-C	12.0	270
C	10 524	40 340.5	897			

REF PLAN	04 BH 04 - 1014	GEOLOGY	CTK 24/2/82	1:500 SCALE	
		SURVEY	BL 2/1/82		
		PLANNING	ADT 9.2.82	BOLD HEAD	
		ROCK.MEC.	MW 15/2/82	NSI AIRLEG DRIVE TO	
		Min Sup	Matt 29/2/82	C2 LENS WESTERN POD.	
		GM.S.	B. 2/1/82	DRAWING NUMBER	
		T.S.S.	W.Y. 25/2/82	03 BH 04 - 4006	