


03 BH 04 - 4007

5 cm

0374_3886

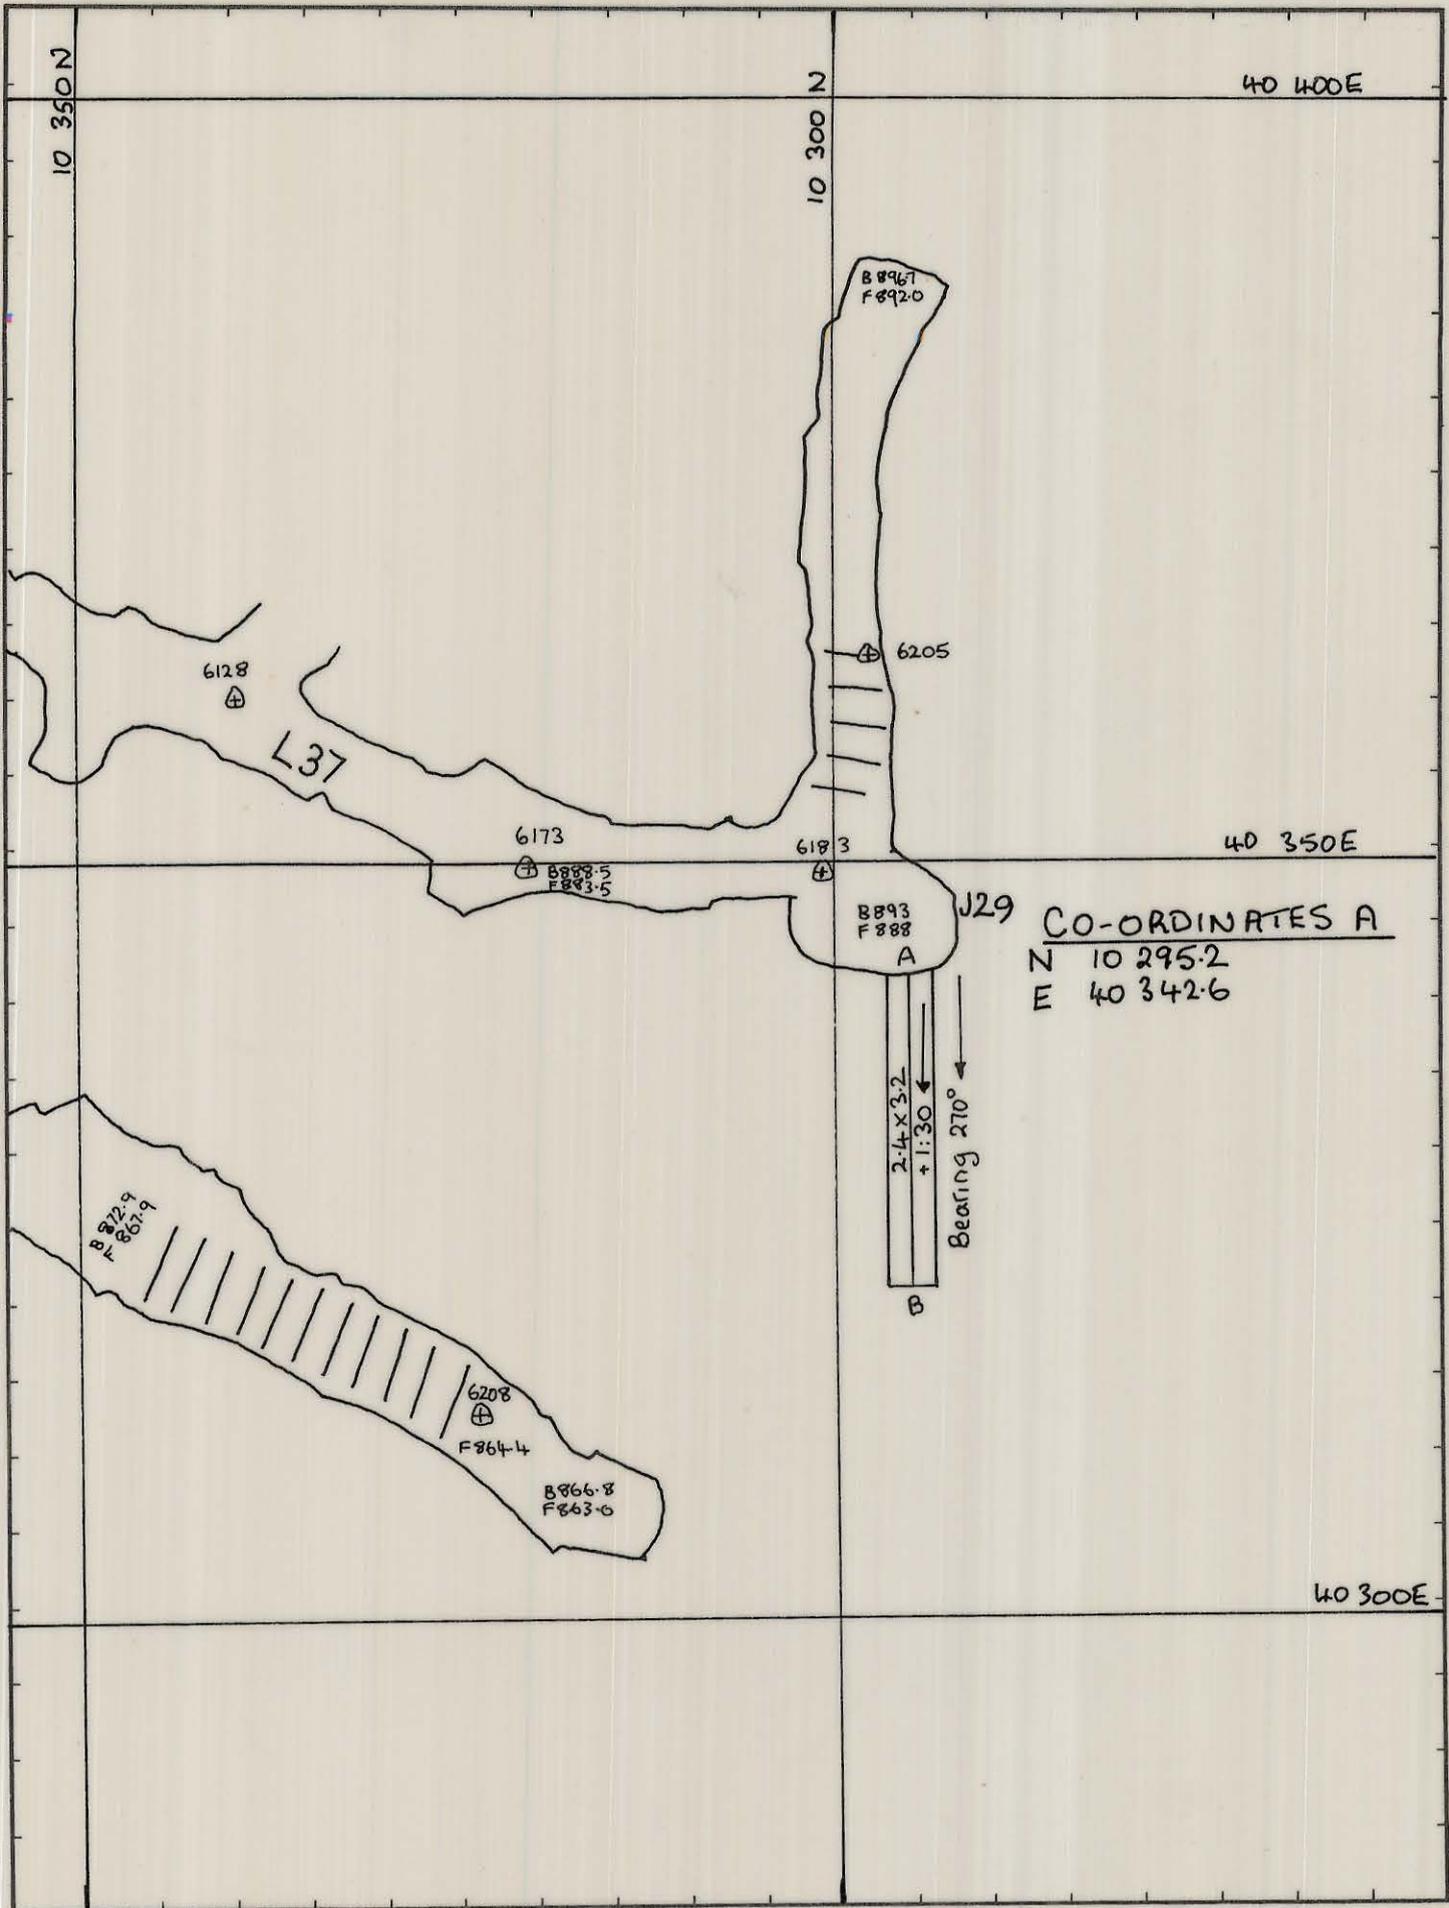

REF PLAN 04 BH 14-1015 N.B. FOLLOW ORE TO FAULT BOUNDARY	GEOLOGY		1:500 SCALE	 KING ISLAND SCHEELITE GRASSY KING ISLAND
	SURVEY			
	PLANNING	ADT 11.2.82	J29 'B LENS' DRIVE BOLD HEAD	
	ROCK. MEC.		DRAWING NUMBER 03 BH 04-4007	
	GRADE CON.			
DRAFTING				
T.S.S.				