

0374_3890

033H04-3023


5 cm

NOTES:

1) THIS DRIVE IS TO TEST A LENS ORE AT THE TOP OF A LENS MARBLE.
THE INTENTION IS TO RISE SLOPE STOPS TO THE NORTH AND USE O51
AS A RETURN AIRWAY. IF THE ORE PROVES SATISFACTORY.

2) FROM POINT (2) DIRECTION WILL BE UNDER GEOLOGICAL CONTROL.

3) ORE AT THE BOTTOM OF A LENS MARBLE IS USRY THIN BUT MAY
BE WORTH CHASING IN VICINITY OF 10525N. ACCESS WOULD BE
GAINED BY RAMPING DOWN FROM (3)

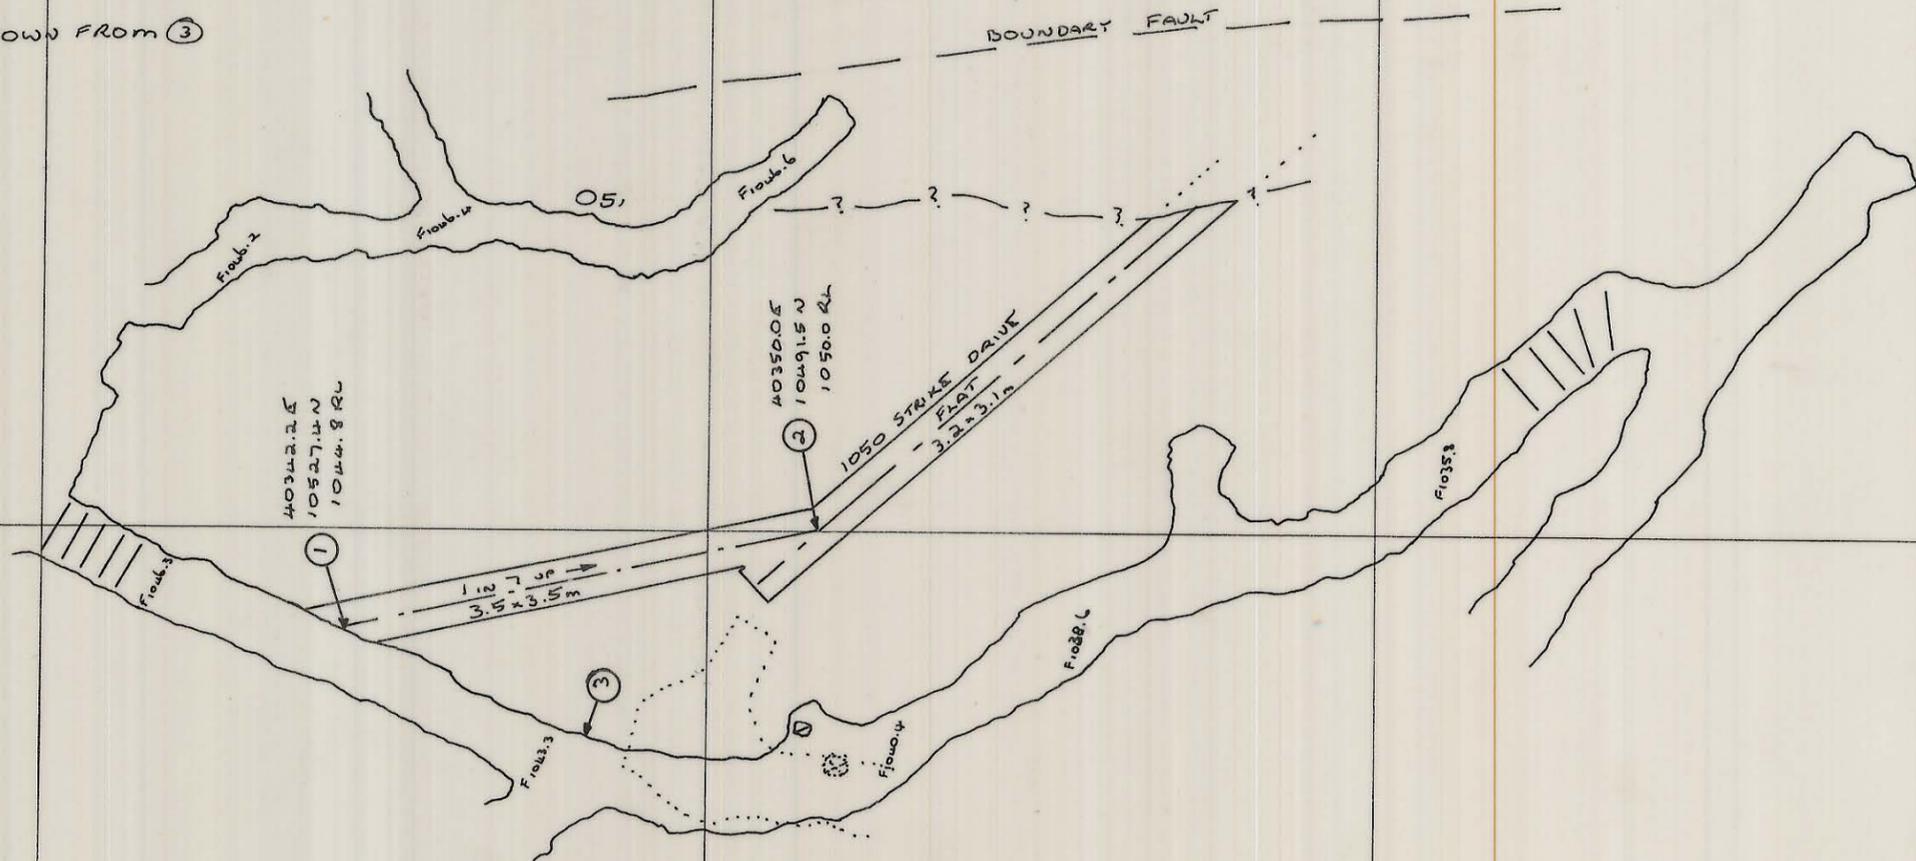

40350E

10550 N

10500 N

10450 N

10400 N

REF PLAN

GEOLOGY

SURVEY

PLANNING

ROCK MEC.

GRADE CON.

DRAFTING

T.S.S.

SCALE 1:500

KIS KING ISLAND SCHEELITE
GRASSY KING ISLAND

BOLD HEAD MINE
A LENS EXPLORATION DRIVE
10450 - 10525 N

DRAWING NUMBER

033H04-3023

15/12/82