

27 JUN 1981

03 BH04 3004 B


0374_3902

5 cm

10450N

10400N

10350N

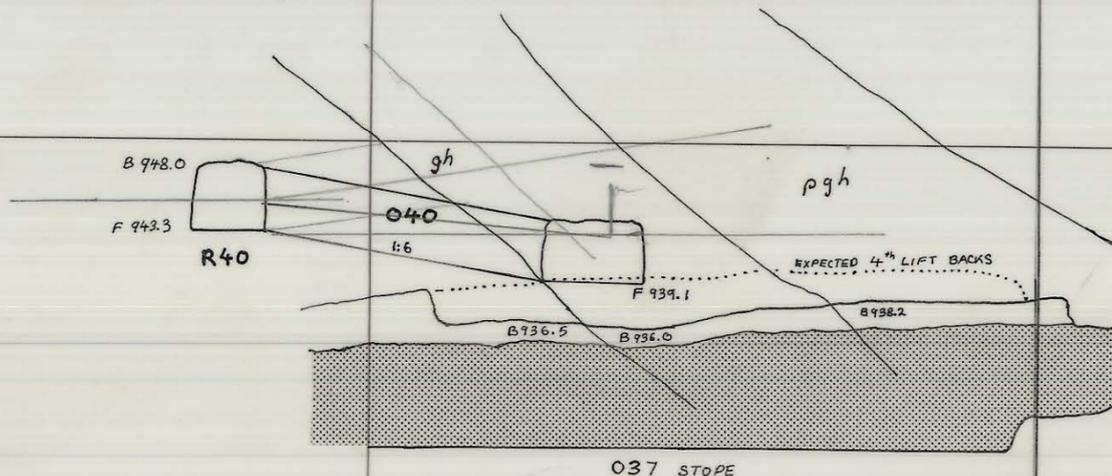

950m R.L.

900m R.L.

KING ISLAND SCHEELITE

DATE: 10.8.79 SCALE: 1:500
 MINE: BOLD HEAD DWG/NO.: 03 BH04 3004

SECTION THROUGH 040 RAMP

PRELIMINARY FINAL

APPROVAL

PLANNING ENG.: *Rag* 13/8/79
 SENIOR PLAN. ENG.: *WJ*
 MINE SUPT.: *WJ Cronley*
 G. MINING SUPT.:
 SENIOR SURV'R.: *WJ*
 SENIOR GEOLOGIST: *S. J. P.*
 SURVEYOR: *WJ Cronley*

COPY

3