


0374\_3905

5 cm

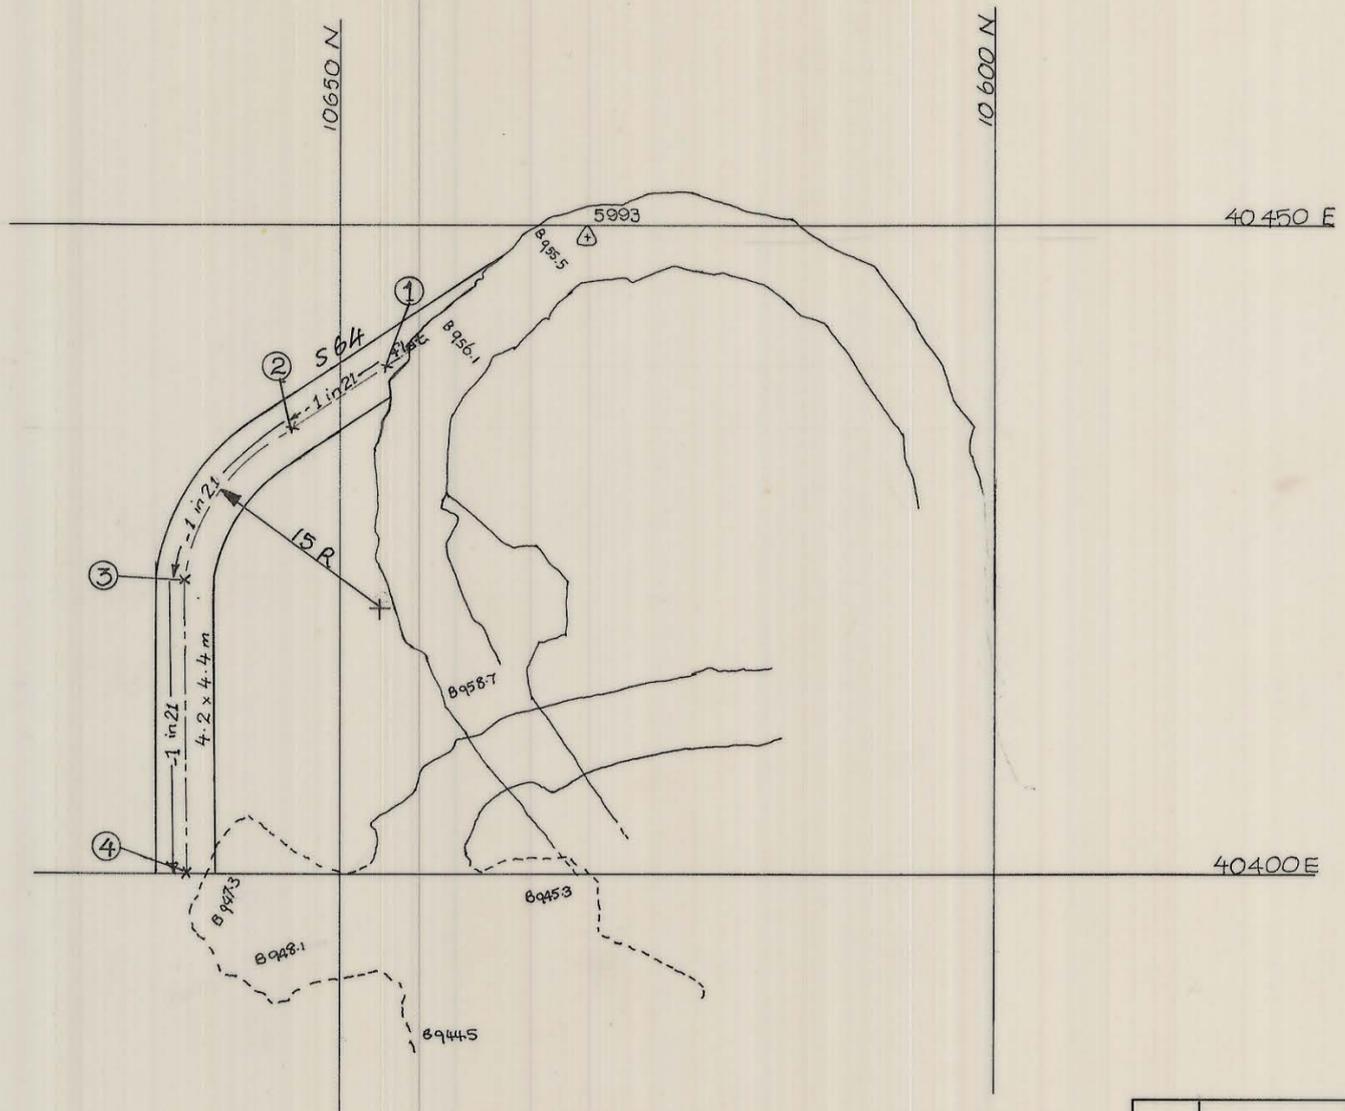

CO-ORDINATES.			
POINT	N	E	R.L.
1	10 646.3	40 439.4	B 956.4 F 952.2
2	10 653.6	40 434.3	B 956.0 F 951.8
3	10 661.8	40 422.7	B 955.3 F 951.1
4	10 661.8	40 400.0	B 954.2 F 950.0

REF. PLAN 04BH14-1011, 04BH15-1060	GEOLOGY	L.A.	17-12-80	SCALE 1:100	 KING ISLAND SCHEELITE GRASSY KING ISLAND
	SURVEY				
	PLANNING	JP	12-12-'80	<b>BOLD HEAD MINE</b> S 64 C2 LENS ACCESS R 60 FOR LIFTS 7, 8, 9.	
	ROCK MEC.	DL	18.12.80		
	MINE SUP.				
G.M.S.			DRAWING NUMBER	03BH04 - 3015	
T.S.S.	BJC	18/12/80			