


0374\_3911

5 cm

03BH05-3011

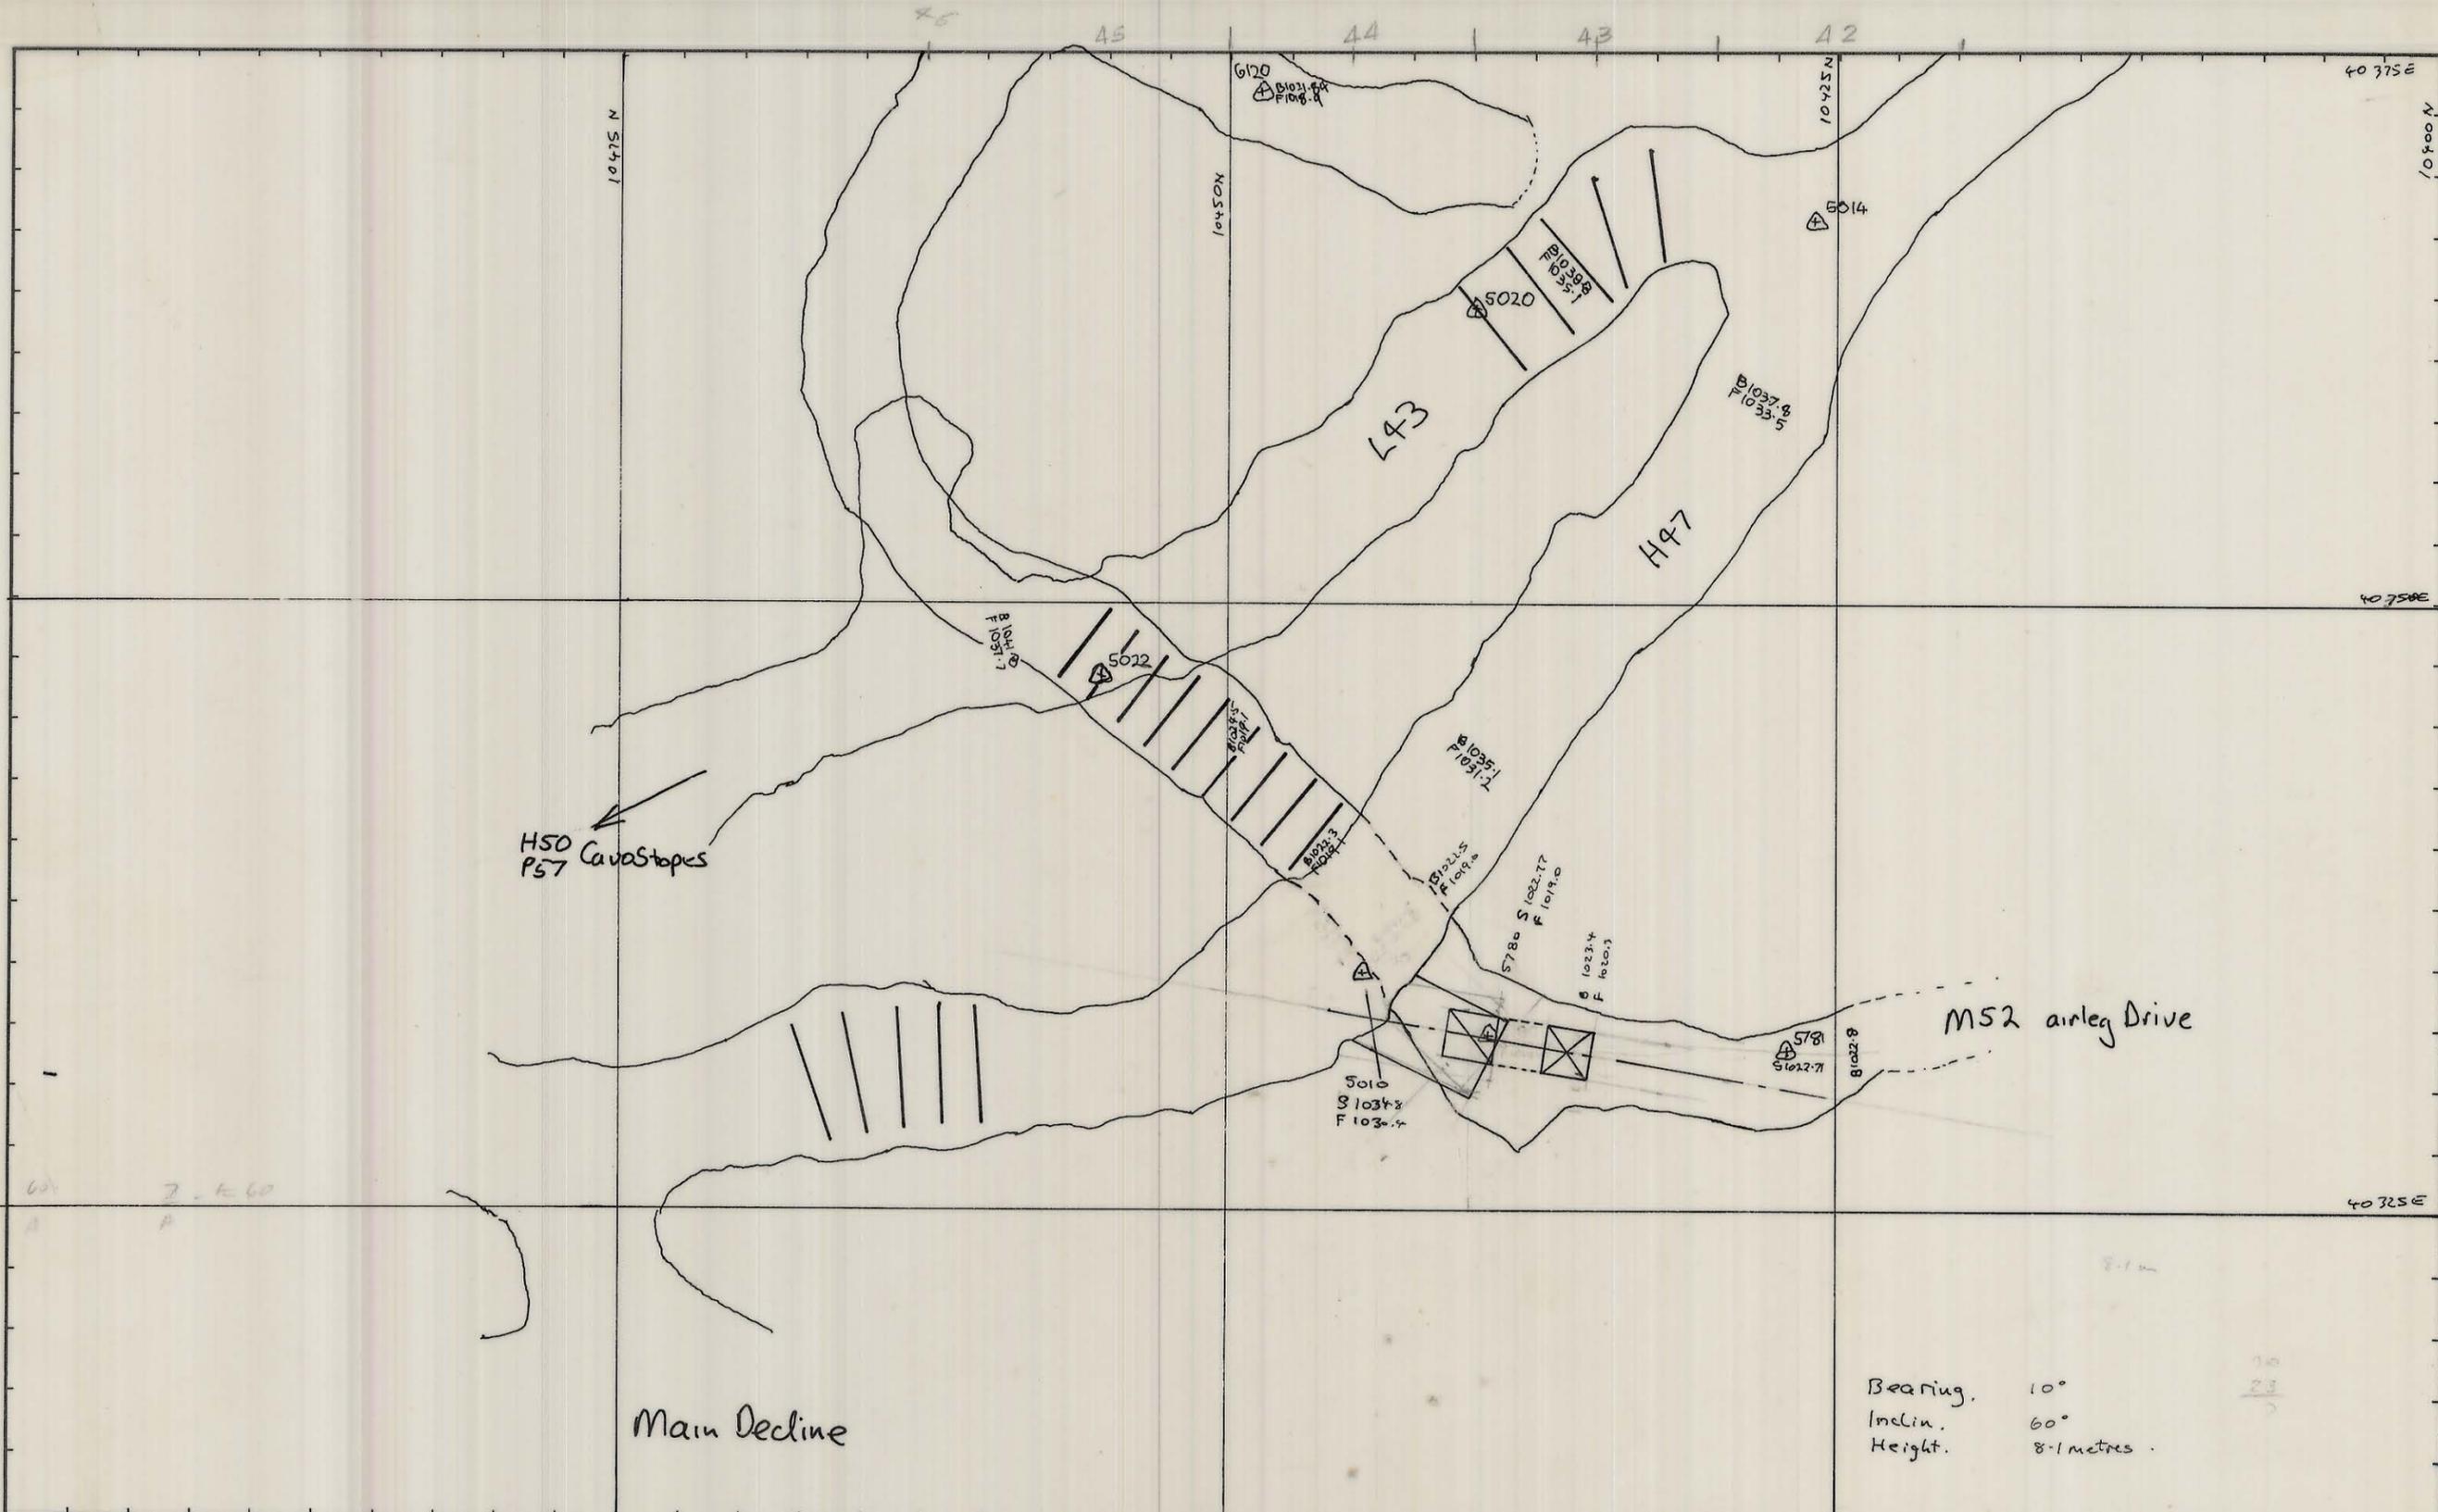

Main Decline

Bearing. 10°  
 Inclination. 60°  
 Height. 8.1 metres

REF. PLAN 04BH12-1551325 <i>Mark Daly B/R me. Sept</i>	GEOLOGY	<i>Phill</i> 29/9/81	SCALE 1:250	KIS KING ISLAND SCHEELITE GRASSY KING ISLAND
	SURVEY	<i>W. J. 28/9/81</i>		
	PLANNING	<i>W. J. 28/9/81</i>	I43 Vent Rise MS2 to H47 Fresh Air Rise	
	ROCK MEC.			
	GRADE CON.		DRAWING NUMBER 03BH05-3011	
	DRAFTING			
	T.S.S.		G.M.S. <i>1-10-81</i>	