


0374_3915

03BH05-3016

5 cm

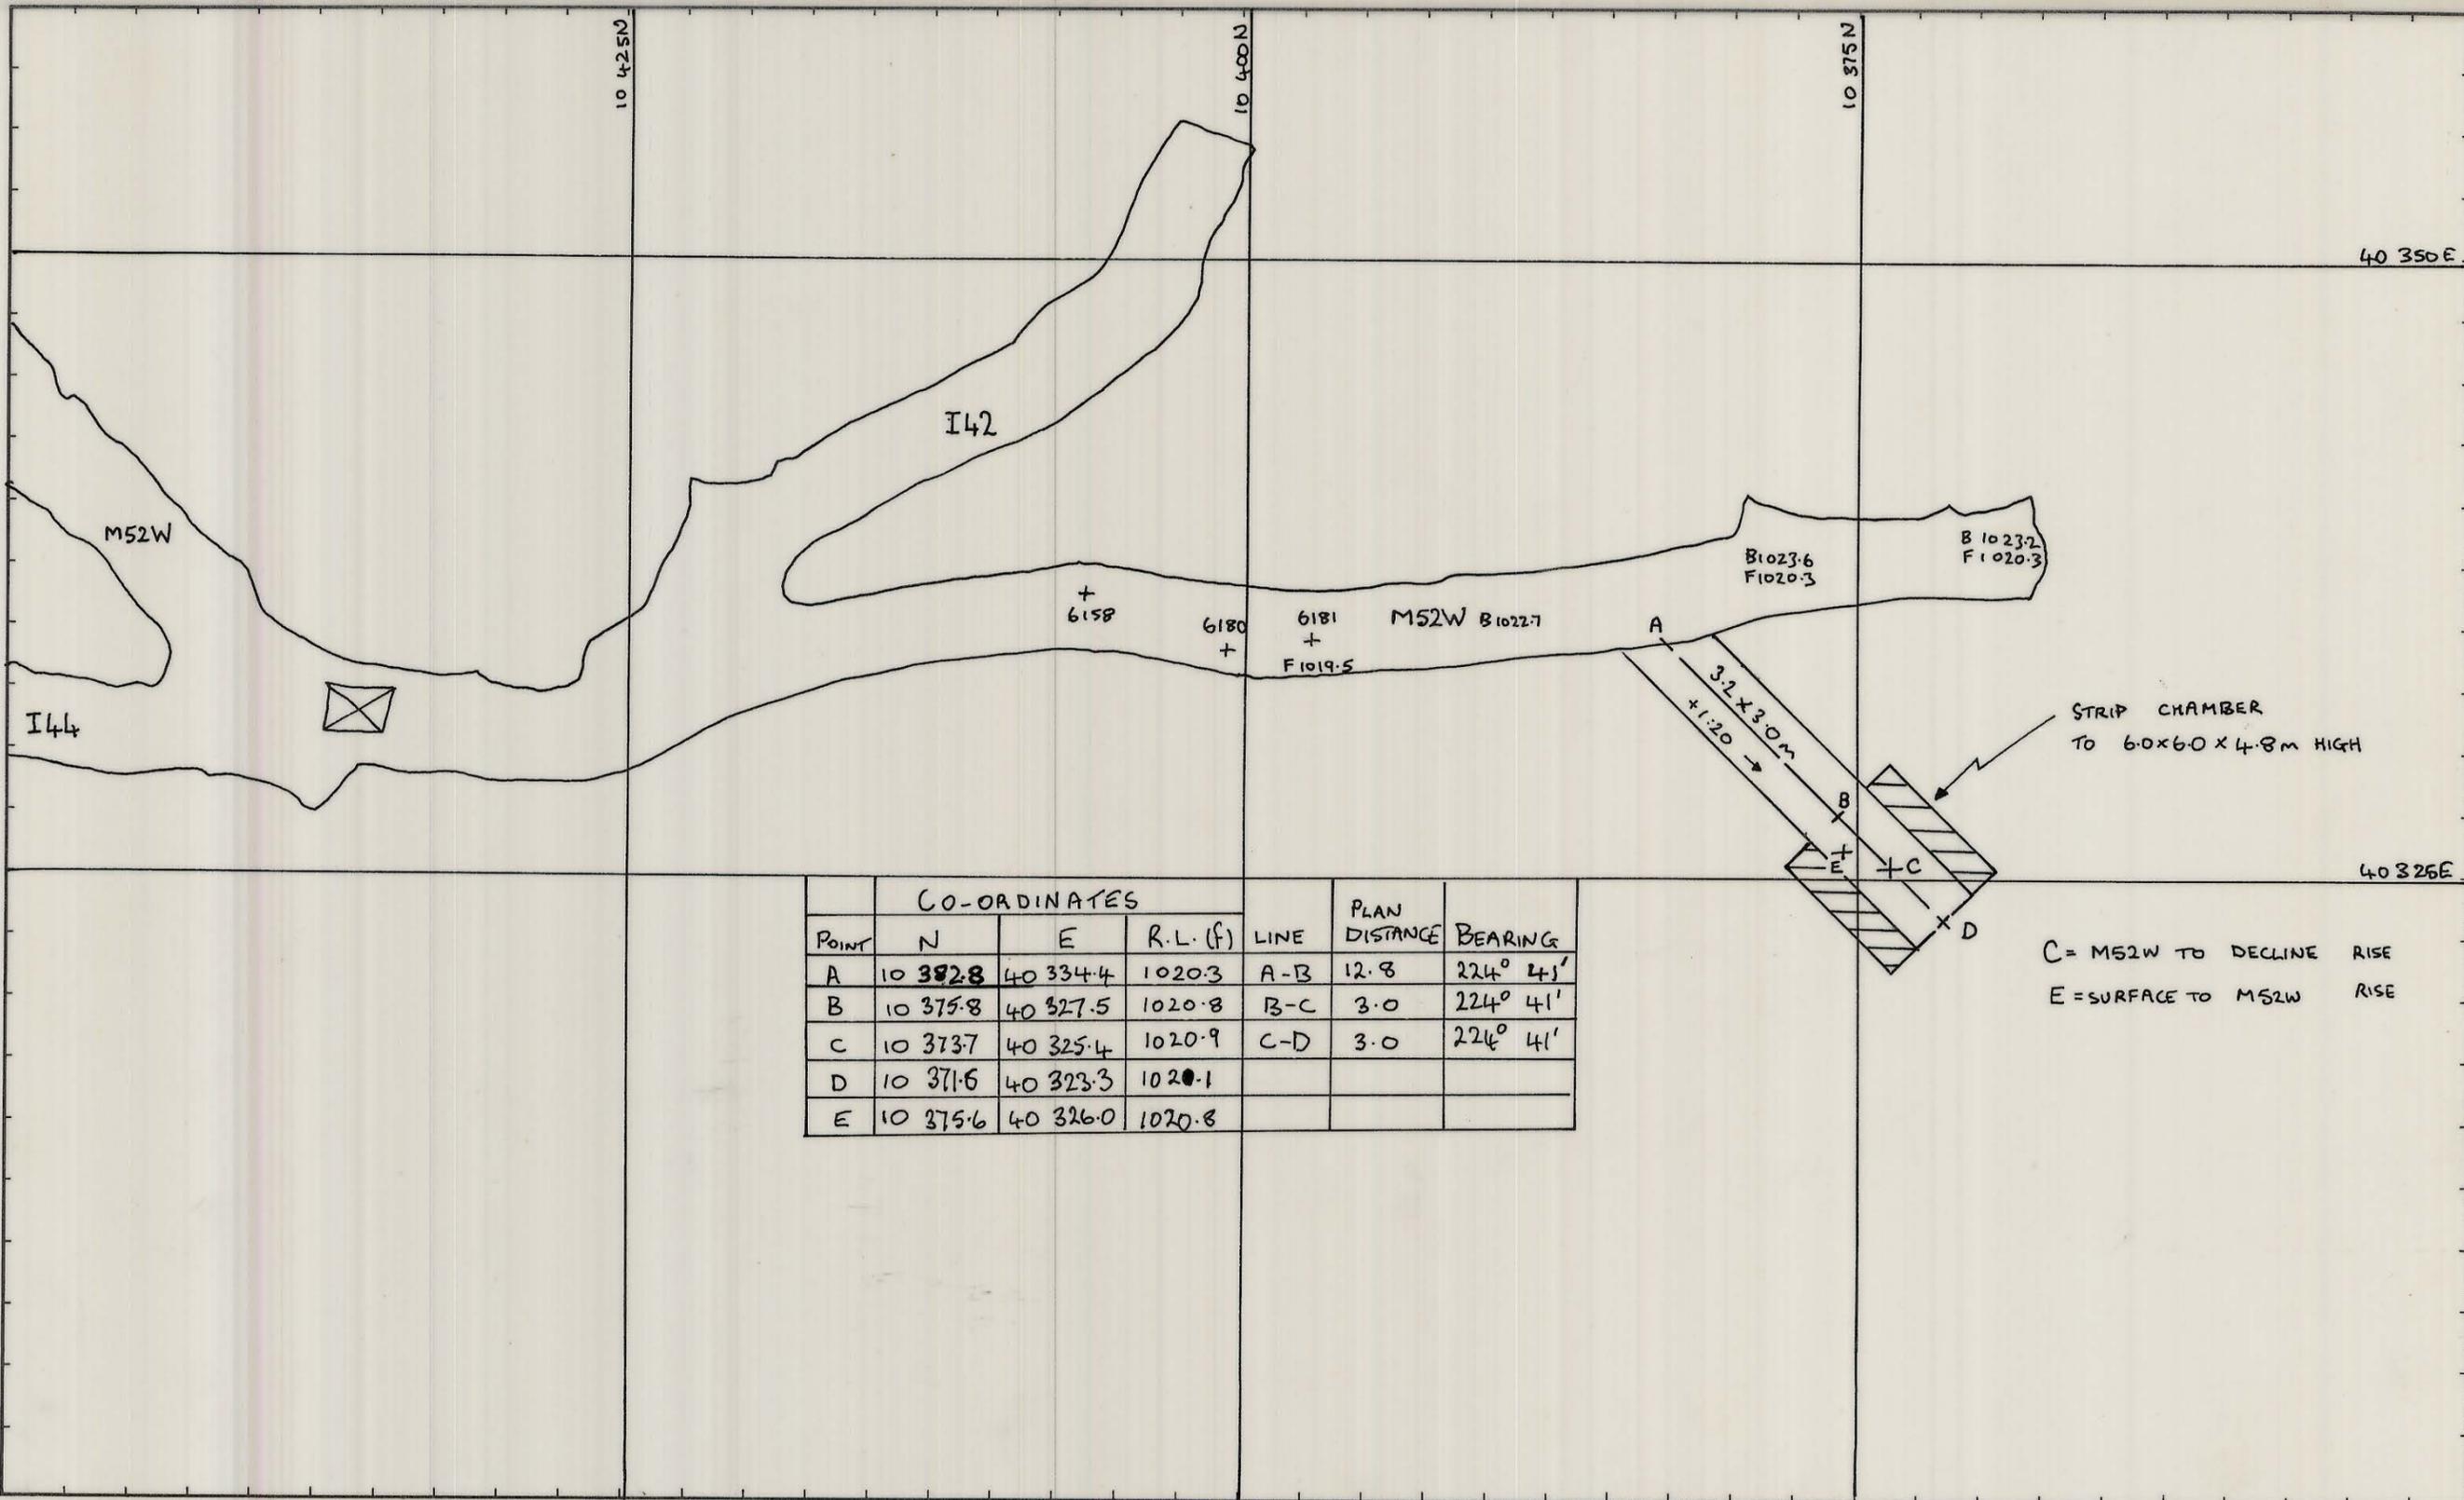

C = M52W TO DECLINE RISE
E = SURFACE TO M52W RISE

| | | | | | | | |
|----------|---------------------|-----------|-----------------------|----------|-----------------------|-------|----------------|
| REF PLAN | 04 BH 12 - 155 132S | GEOLOGY | CTK | 10-3-82 | SCALE | 1:250 | |
| | | SURVEY | ADT | 10/3/82 | BOLD HEAD MINE | | |
| | | PLANNING | ADT | 10-3-82 | M52W RAISE BORE SITE. | | DRAWING NUMBER |
| | | ROCK MEC. | D/W | 10.3.82. | 03 BH 05 - 3016 | | |
| | | GMS | | | | | |
| | | T.S.S. | J.G.B. | 12.5.82 | | | |
| | | | Bold Head Supt J.P.M. | 10-3-82 | | | |