


5 cm

0374_3919

03 BH 05-4002

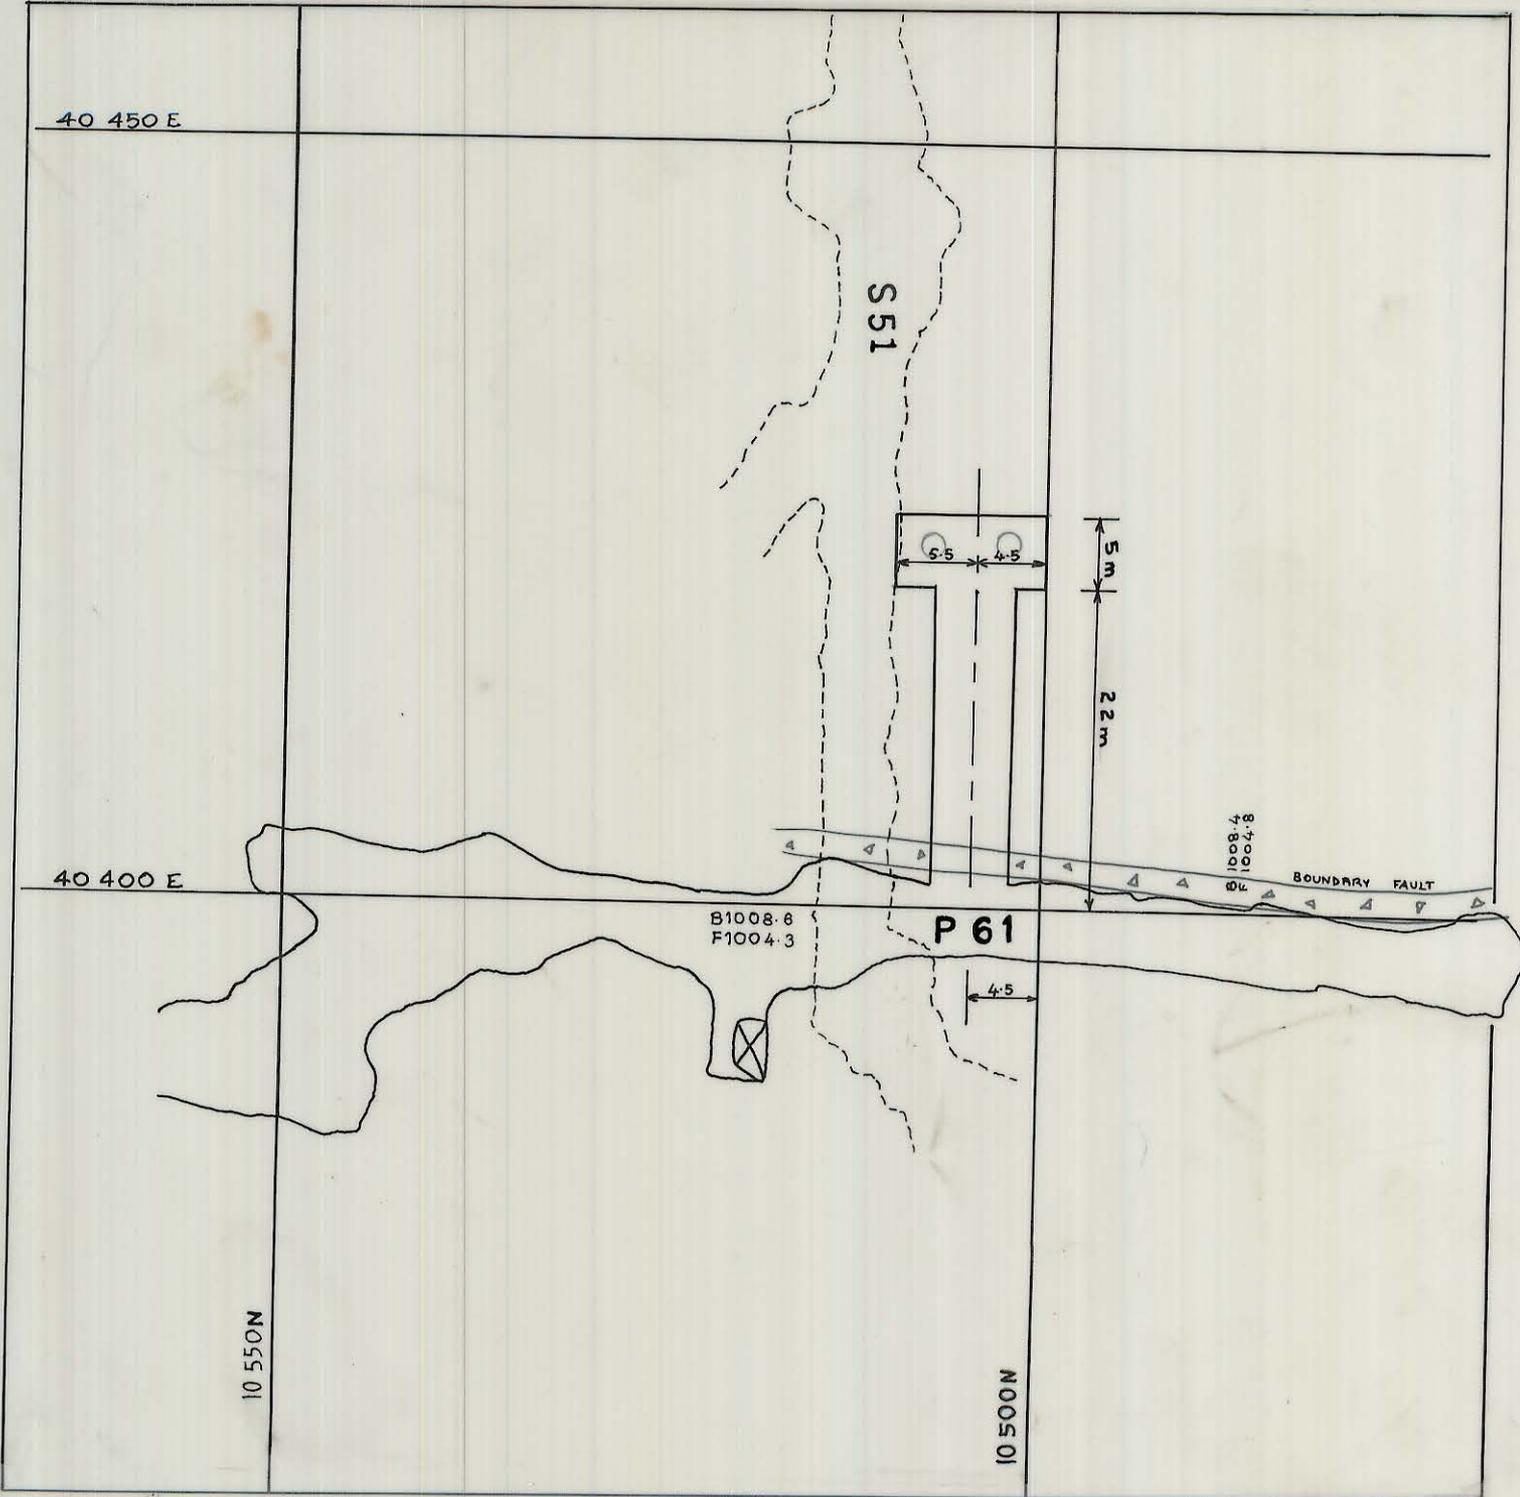

| KING ISLAND SCHEELITE | | APPROVAL | COPY |
|--|------------------------|--------------------|--------|
| DATE: 21 Jan 1977 | SCALE: 1:500 | PLANNING ENG.: | |
| MINE: BOLD HEAD | DWG/NO.: 03 BH 05-4002 | SENIOR PLAN. ENG.: | |
| <u>10 500 N X/CUT TO VENT. RAISES</u> (935 m RL to 1005 m RL) | | MINE SUPT.: | PLEASE |
| | | G. MINING SUPT.: | |
| | | SENIOR SURV'R.: | |
| | | SENIOR GEOLOGIST: | |
| | | SURVEYOR: | |
| PRELIMINARY | FINAL | | |