


03 BH 05 4003

0374_3920

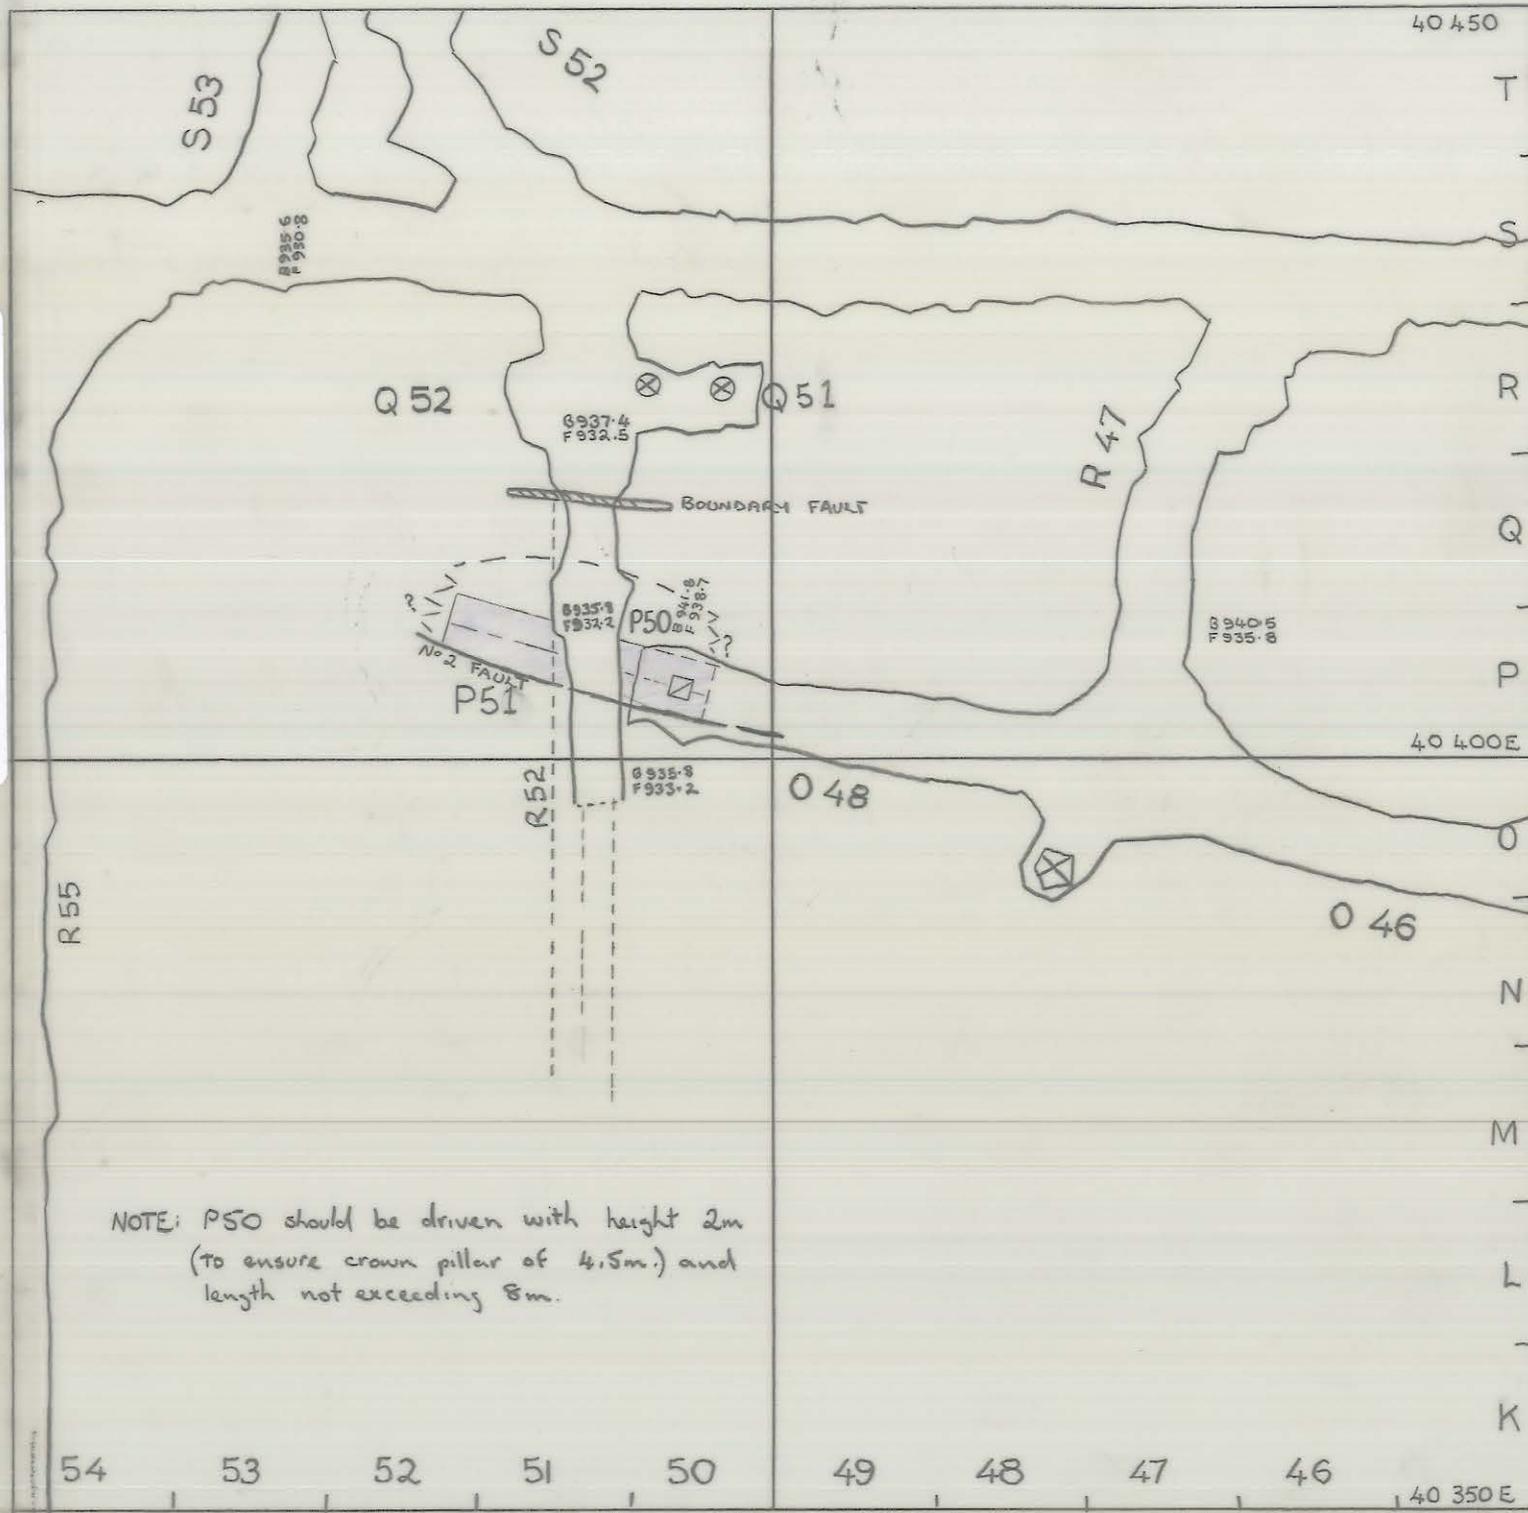

KING ISLAND SCHEELITE

DATE: 9 MAY 1978 SCALE: 1:500
MINE: BOLD HEAD DWG/NO.: 03 BH 05 4003

P50/P51: EXTRACTION OF R52 ORE
& P50 VENT/DRAIN RAISE

PRELIMINARY

FINAL

APPROVAL

PLANNING ENG.:

SENIOR PLAN. ENG.:

MINE SUPT.:

G. MINING SUPT.:

SENIOR SURV'R.:

SENIOR GEOLOGIST:

SURVEYOR:

COPY

27 JUN 1981

5 cm