
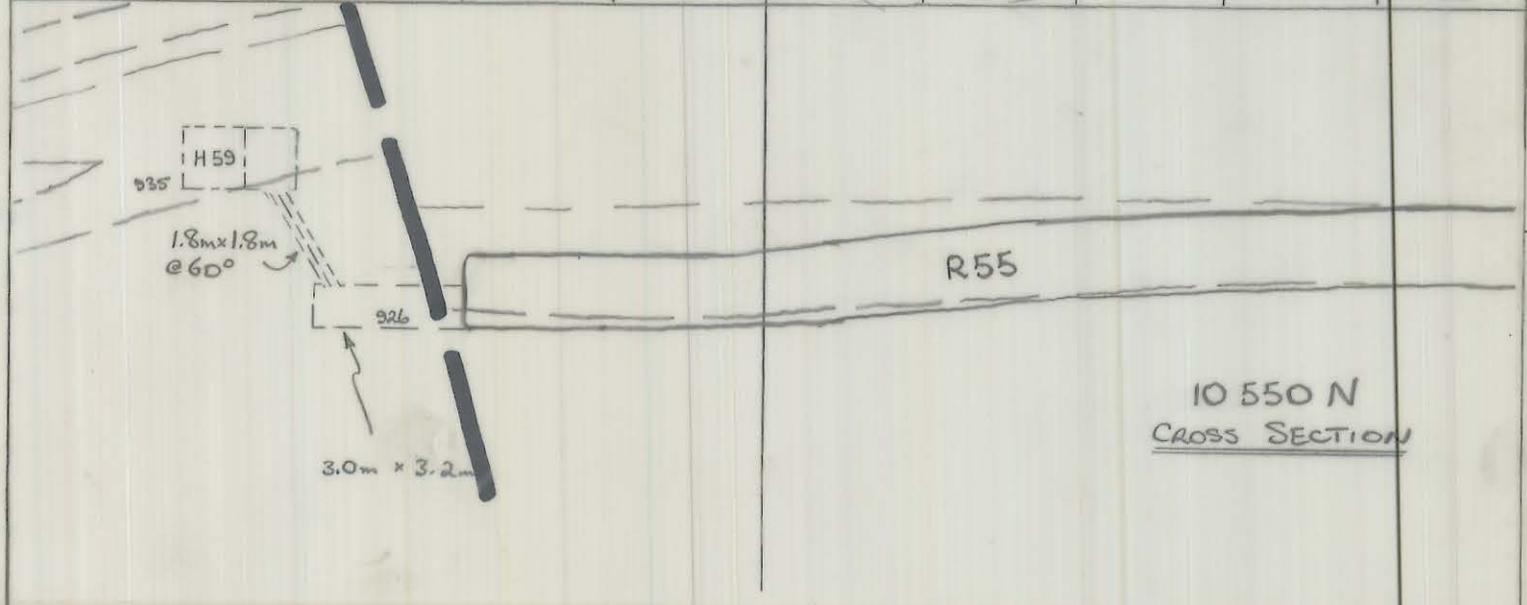


27 JUN 1981

03 BH 05 4004

5 cm

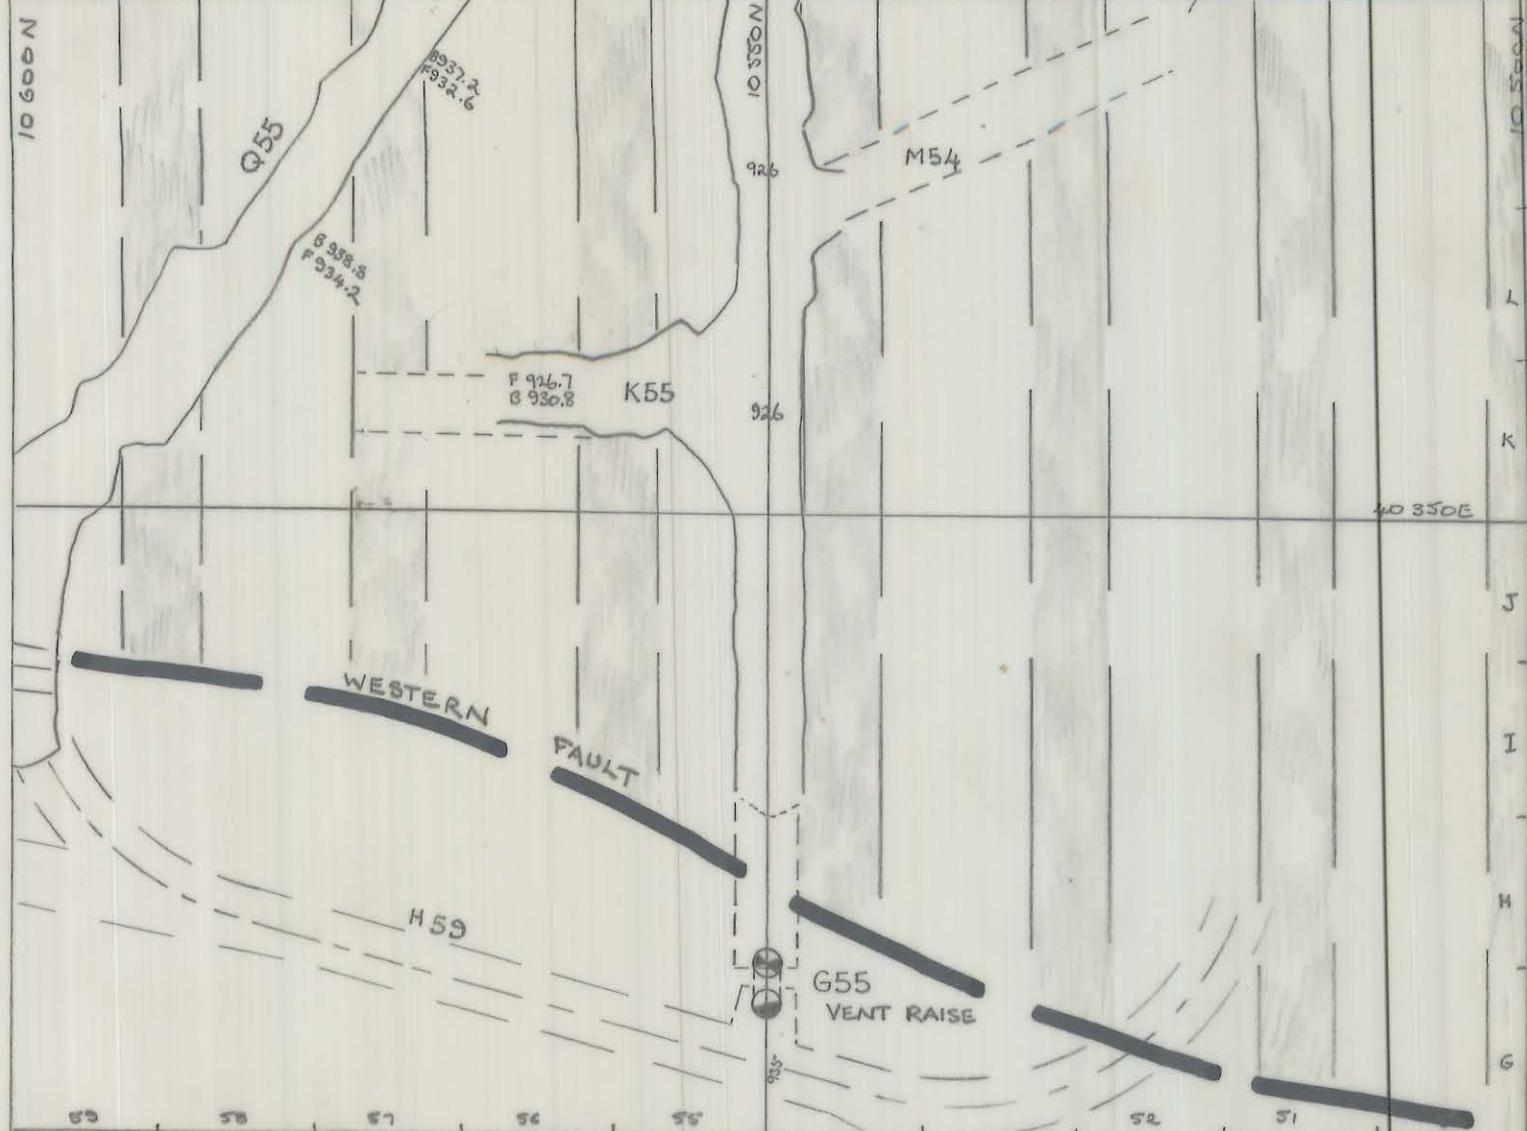

| KING ISLAND SCHEELITE | | APPROVAL | COPY |
|---|----------------------|--------------------|------|
| DATE: 4 JULY 1978 | SCALE: 1:500 | PLANNING ENG.: | |
| MINE: BOLD HEAD | DWG/NO.: 03BH05 4004 | SENIOR PLAN. ENG.: | |
| <u>G55 VENT. CONN RAISE</u> 1.8m x 1.8m Raise - 2.4m x 3.2m Lower Cuddy @ 60° | | MINE SUPT.: | 3 |
| | | G. MINING SUPT.: | |
| | | SENIOR SURV'R.: | 2 |
| | | SENIOR GEOLOGIST: | |
| | | SURVEYOR: | |
| PRELIMINARY | FINAL | | |

0374_3921