


03BH05 - 4009

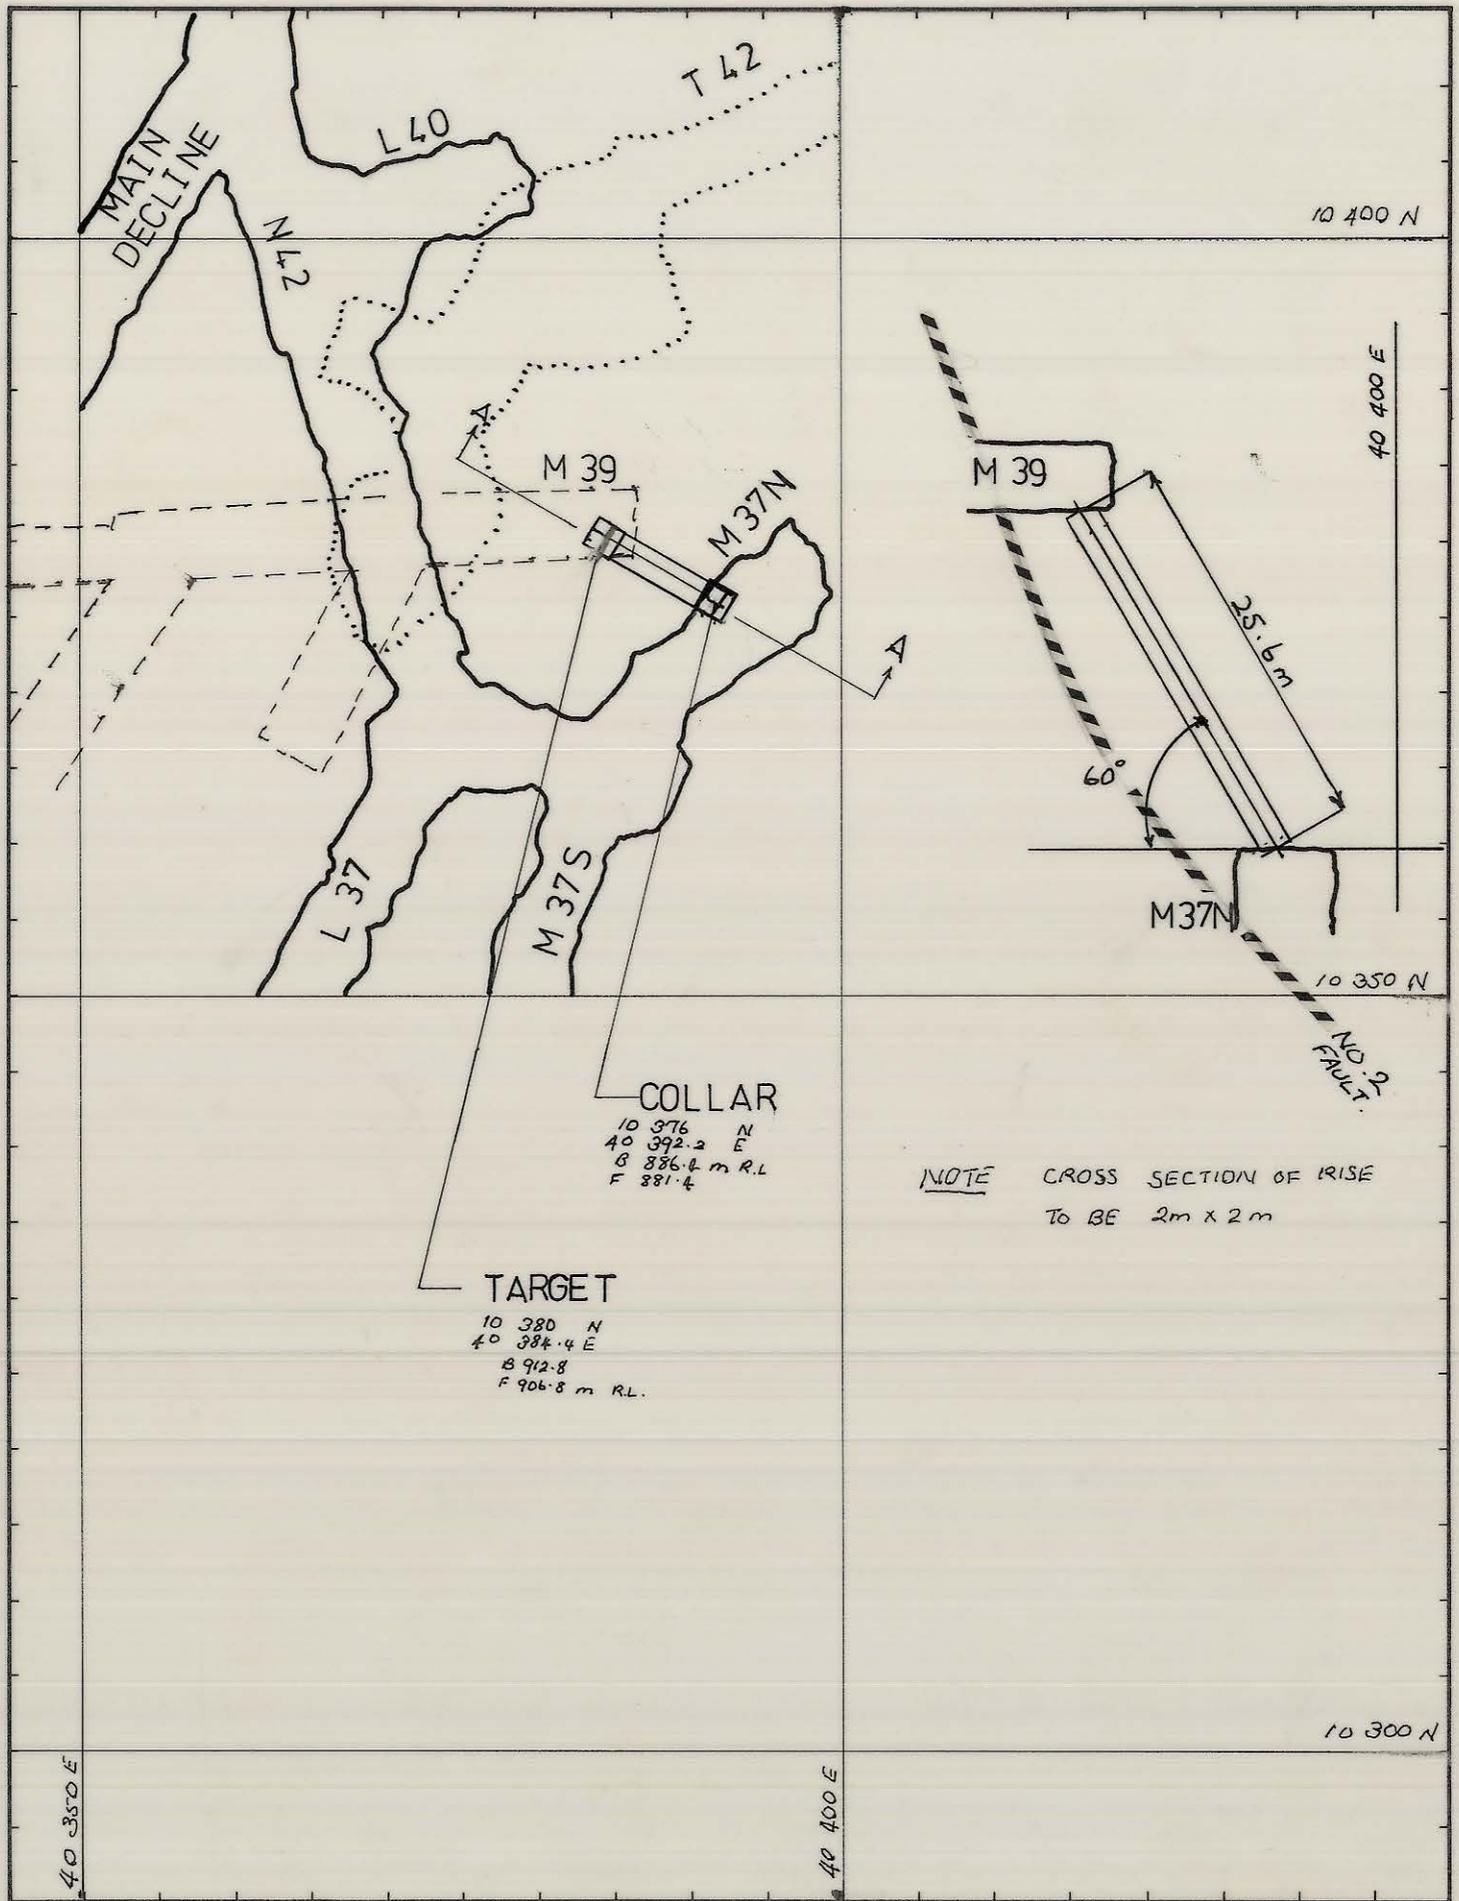

0374\_3924

5 cm

COLLAR  
 10 376 N  
 40 392.2 E  
 B 886.4 m R.L.  
 F 381.4

TARGET  
 10 380 N  
 40 384.4 E  
 B 912.8  
 F 906.8 m R.L.

NOTE CROSS SECTION OF RISE  
 TO BE 2m x 2m

REF PLAN 04BH14 1013/1014

GEOLGY	<i>SLB</i>	28/7
SURVEY	<i>SLB</i>	3/7
PLANNING	<i>MR. P.B.</i>	27-7-81
ROCK.MEC.	<i>SLB</i>	28-7-81
MINE.SPT	<i>Matto</i>	05/08/81
G.M.S.		
T.S.S.		

1: 500  
SCALE

KING ISLAND SCHEELITE  
GRASSY KING ISLAND

BOLD HEAD MINE  
 VENT RISE FROM  
 M 37N TO M 39

DRAWING NUMBER  
 03BH05 - 4009