


0374\_3930

03 BH 06-3004

5 cm

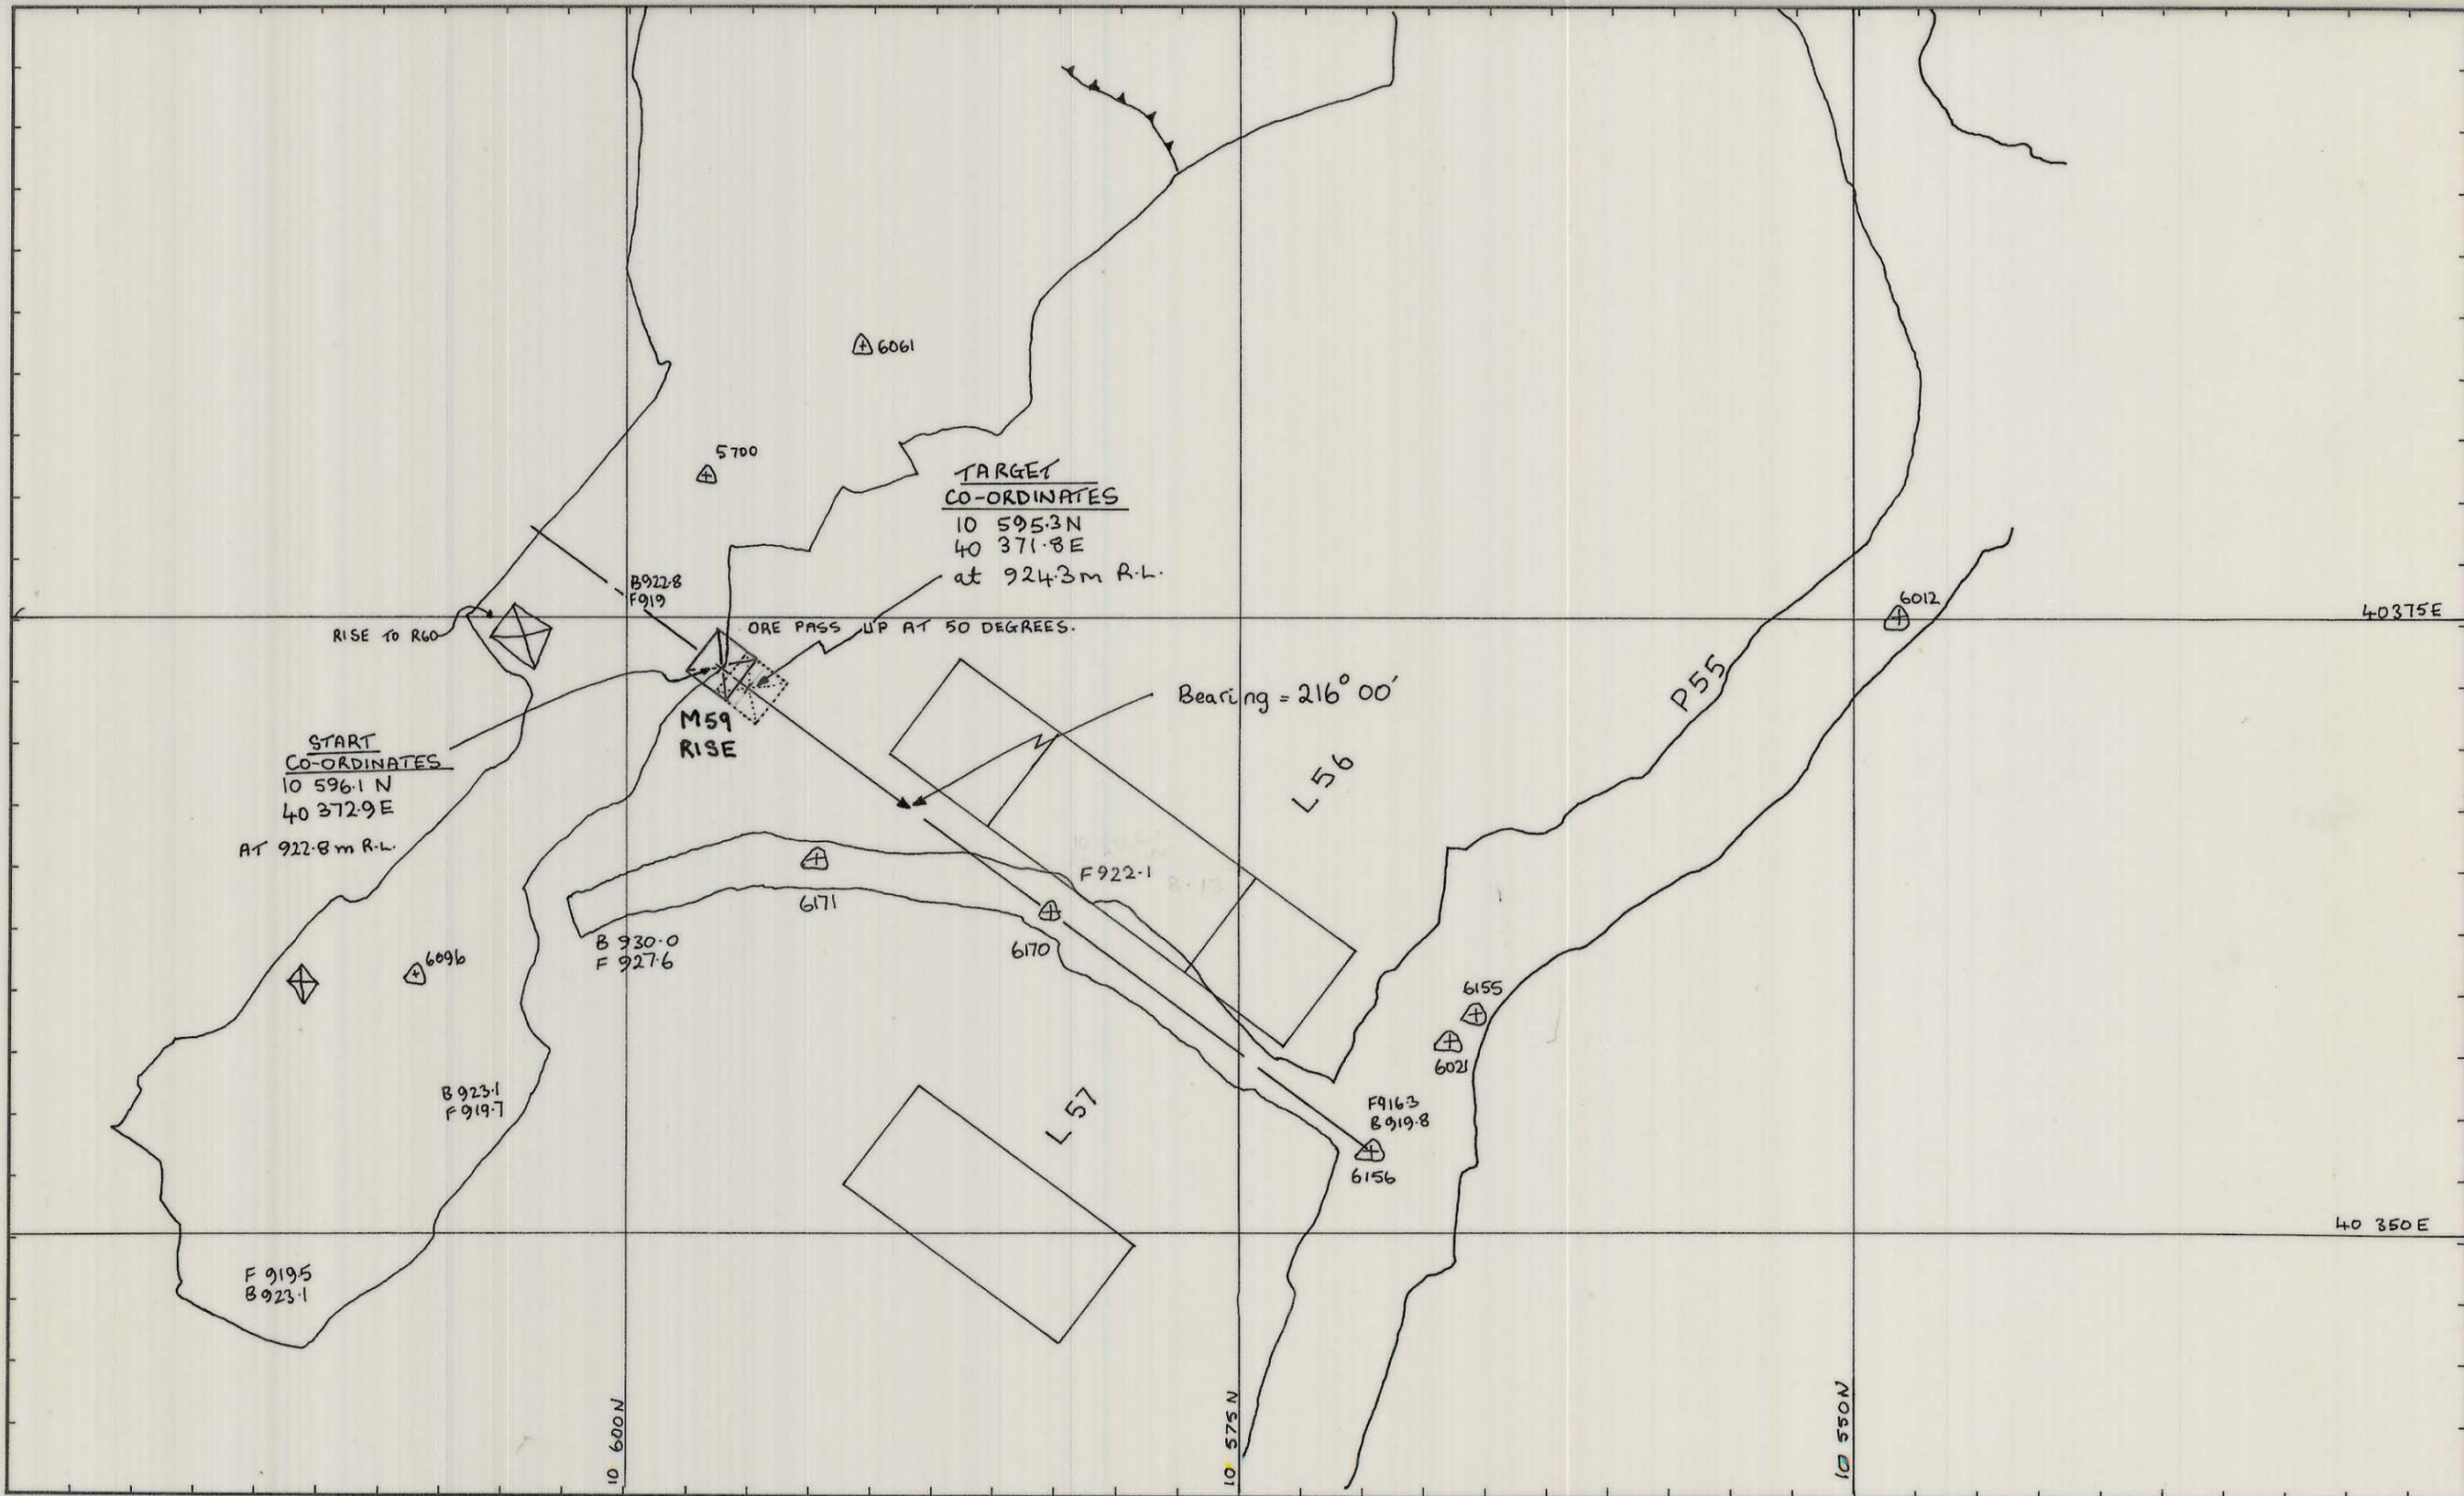

NOTE TWO ROUNDS ONLY REQUIRED FROM 922.8 m.R.L.

REF. PLAN 04 BH 13 - 166 228 S

**BOLD HEAD**

GEOLOGY	<i>L. Hall</i>	11-11-81
SURVEY		
PLANNING	ADZ	11-11-81
ROCK MEC.		
GRADE CON.		
DRAFTING		
T.S.S.		

SCALE 1:250

**KIS** KING ISLAND SCHEELITE GRASSY KING ISLAND

M59 RISE (ORE PASS) TO L57 STOPE.

DRAWING NUMBER 03 BH 06 -3004