


0374\_3931

03 BH 06 - 3005

5 cm

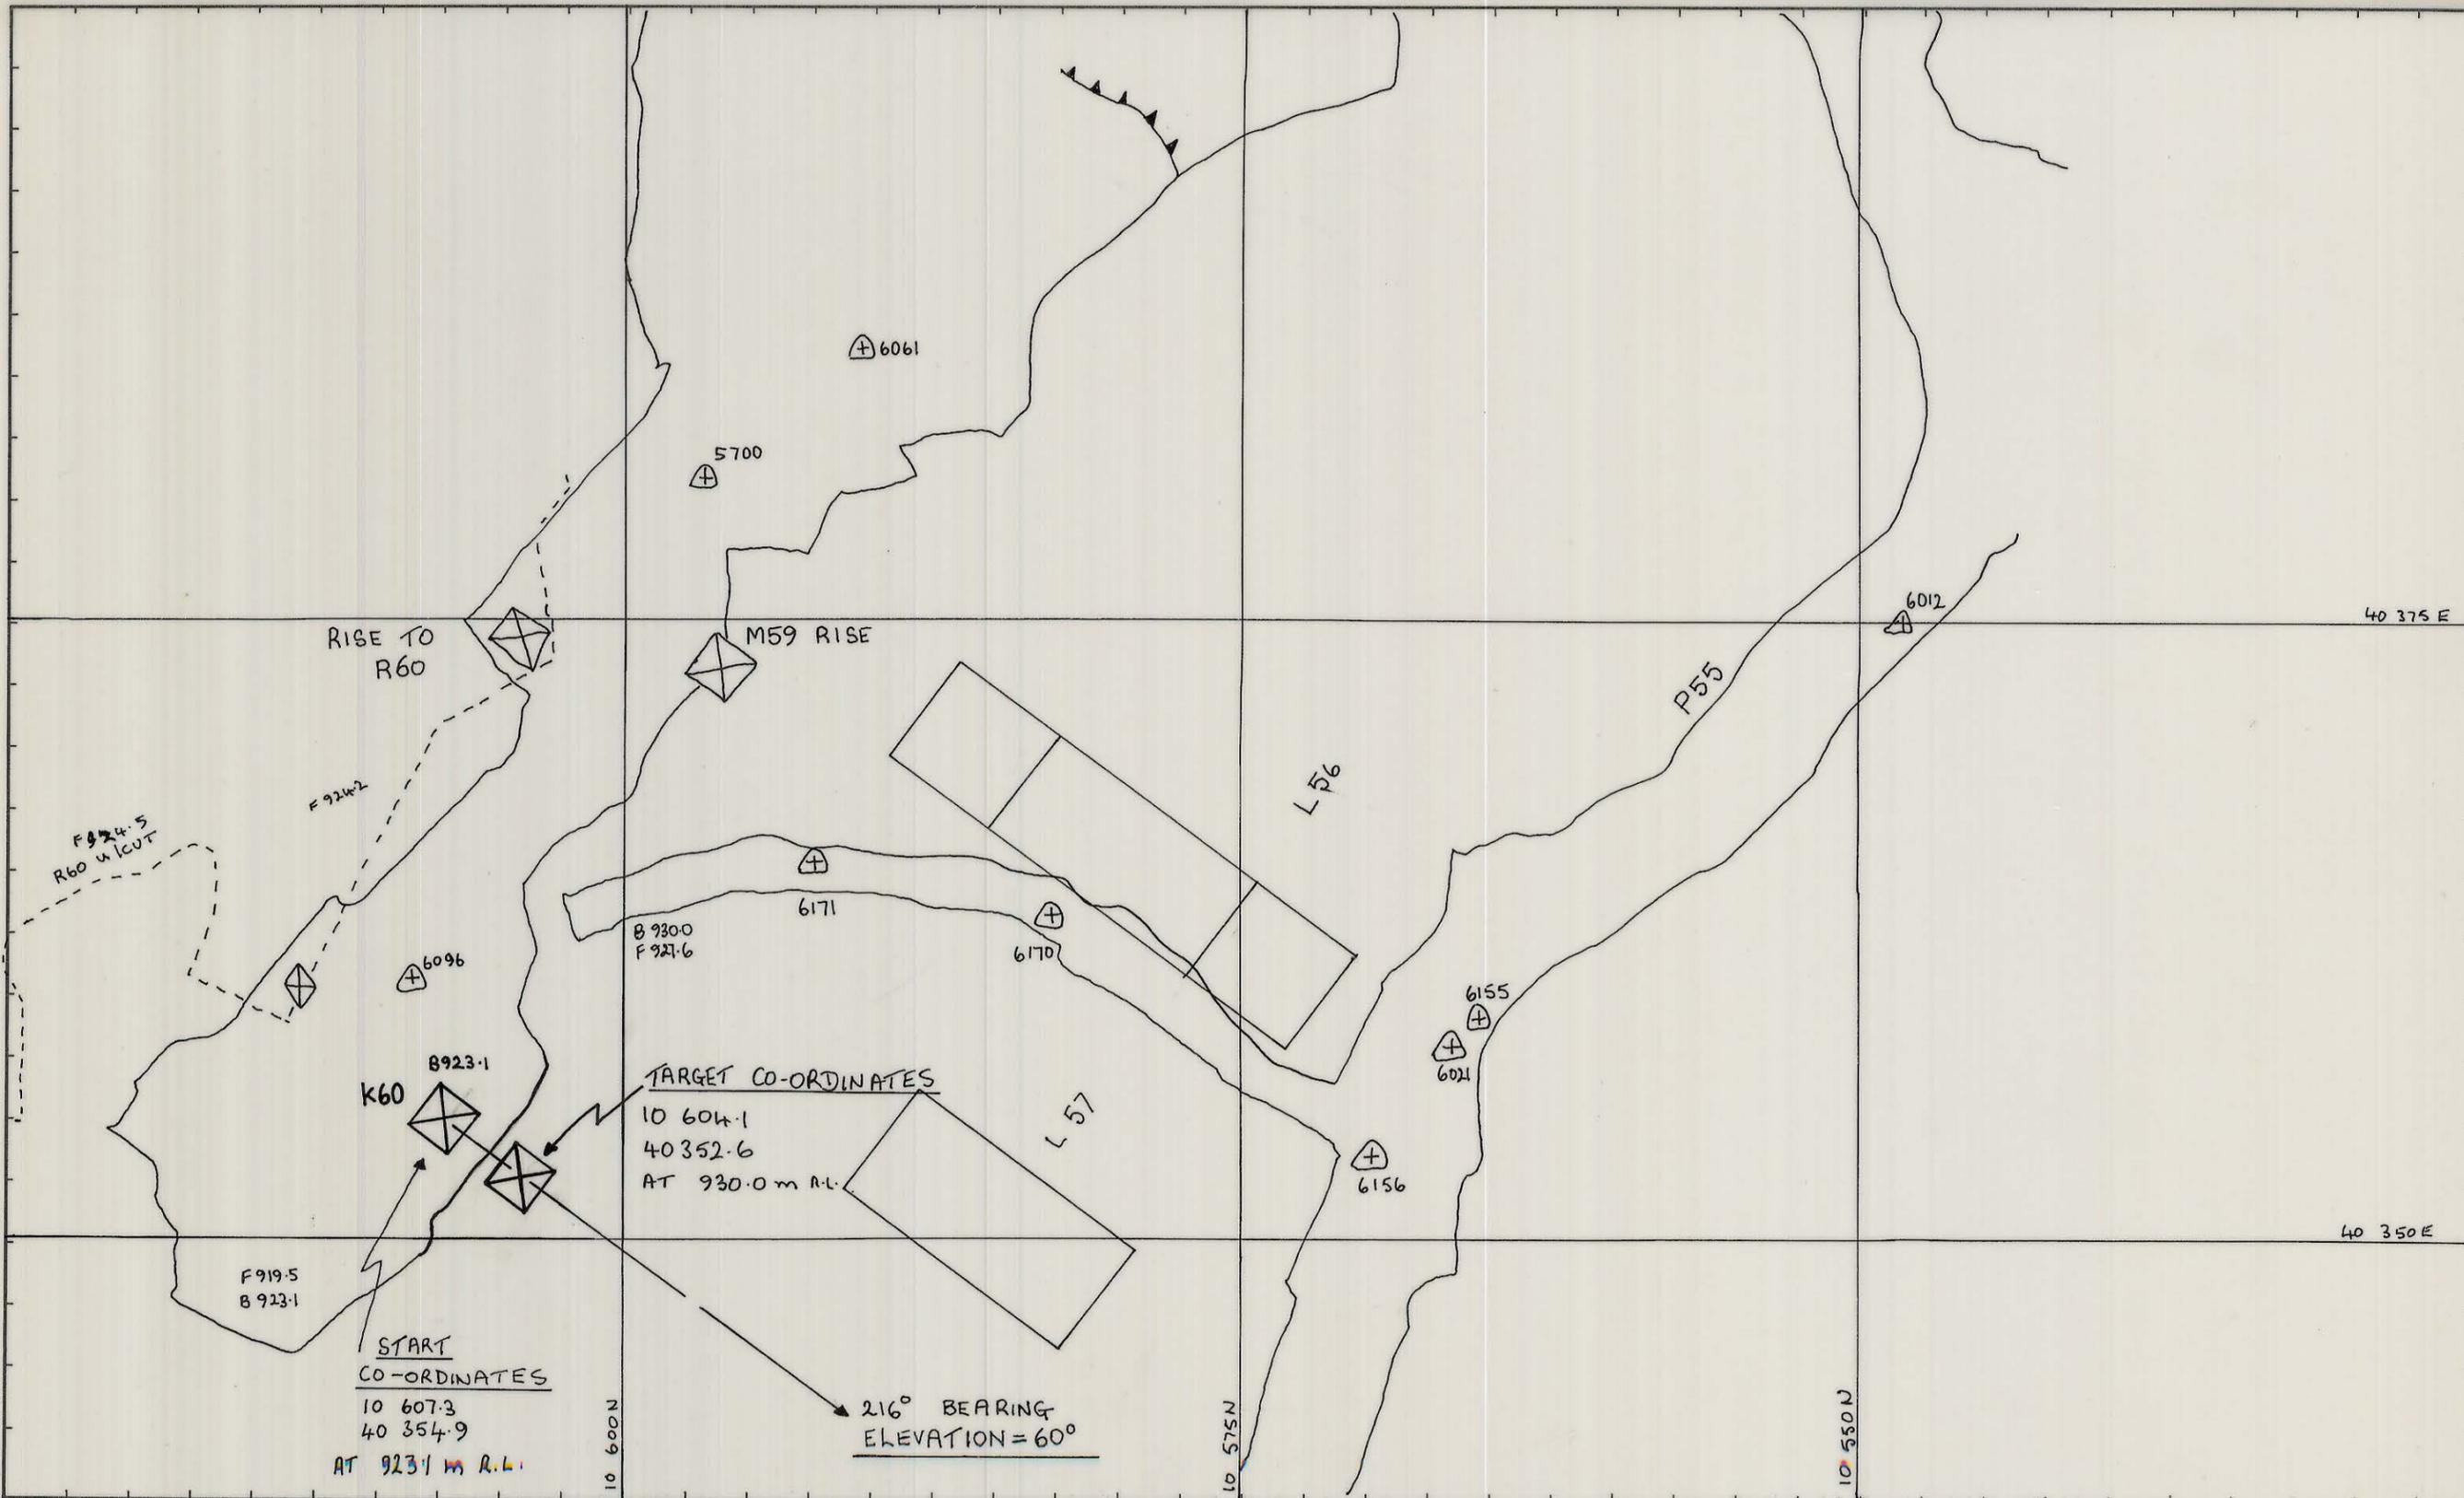

LENGTH OF RISE = 8:00 metres (Approx)

REF PLAN 04 BH 13 - 166 228 S  
- 166 219 S

**BOLD  
HEAD**

GEOLOGY	C.T.K	16-11-81
SURVEY	ADT	16-11-81
PLANNING	ADT	16-11-81
ROCK MEC.		
GRADE CON.		
DRAFTING		
T.S.S.	W.L.P.	16/11/81

SCALE 1:250

**KS** KING ISLAND SCHEELITE  
GRASSY KING ISLAND

**K60 RISE  
(ORE PASS)**

DRAWING NUMBER

03 BH 06 - 3005