

0374\_3932


03 BH 06-3006

5 cm

| POINT | CO-ORDINATES |          |        | LINE | PLAN DISTANCE | BEARING |
|-------|--------------|----------|--------|------|---------------|---------|
|       | N            | E        | RL     |      |               |         |
| A     | 10 577.4     | 40 350   | 1051.5 | A-B  | 14.0          | 10°     |
| B     | 10 591.2     | 40 352.4 | 1076.0 |      |               |         |

ANGLE OF INCLINATION = 60°  
 LENGTH OF RISE = 282 m

COLLAR = 10577.4 N  
 40350 E  
 TARGET = 10591.2 N  
 40352.4 E

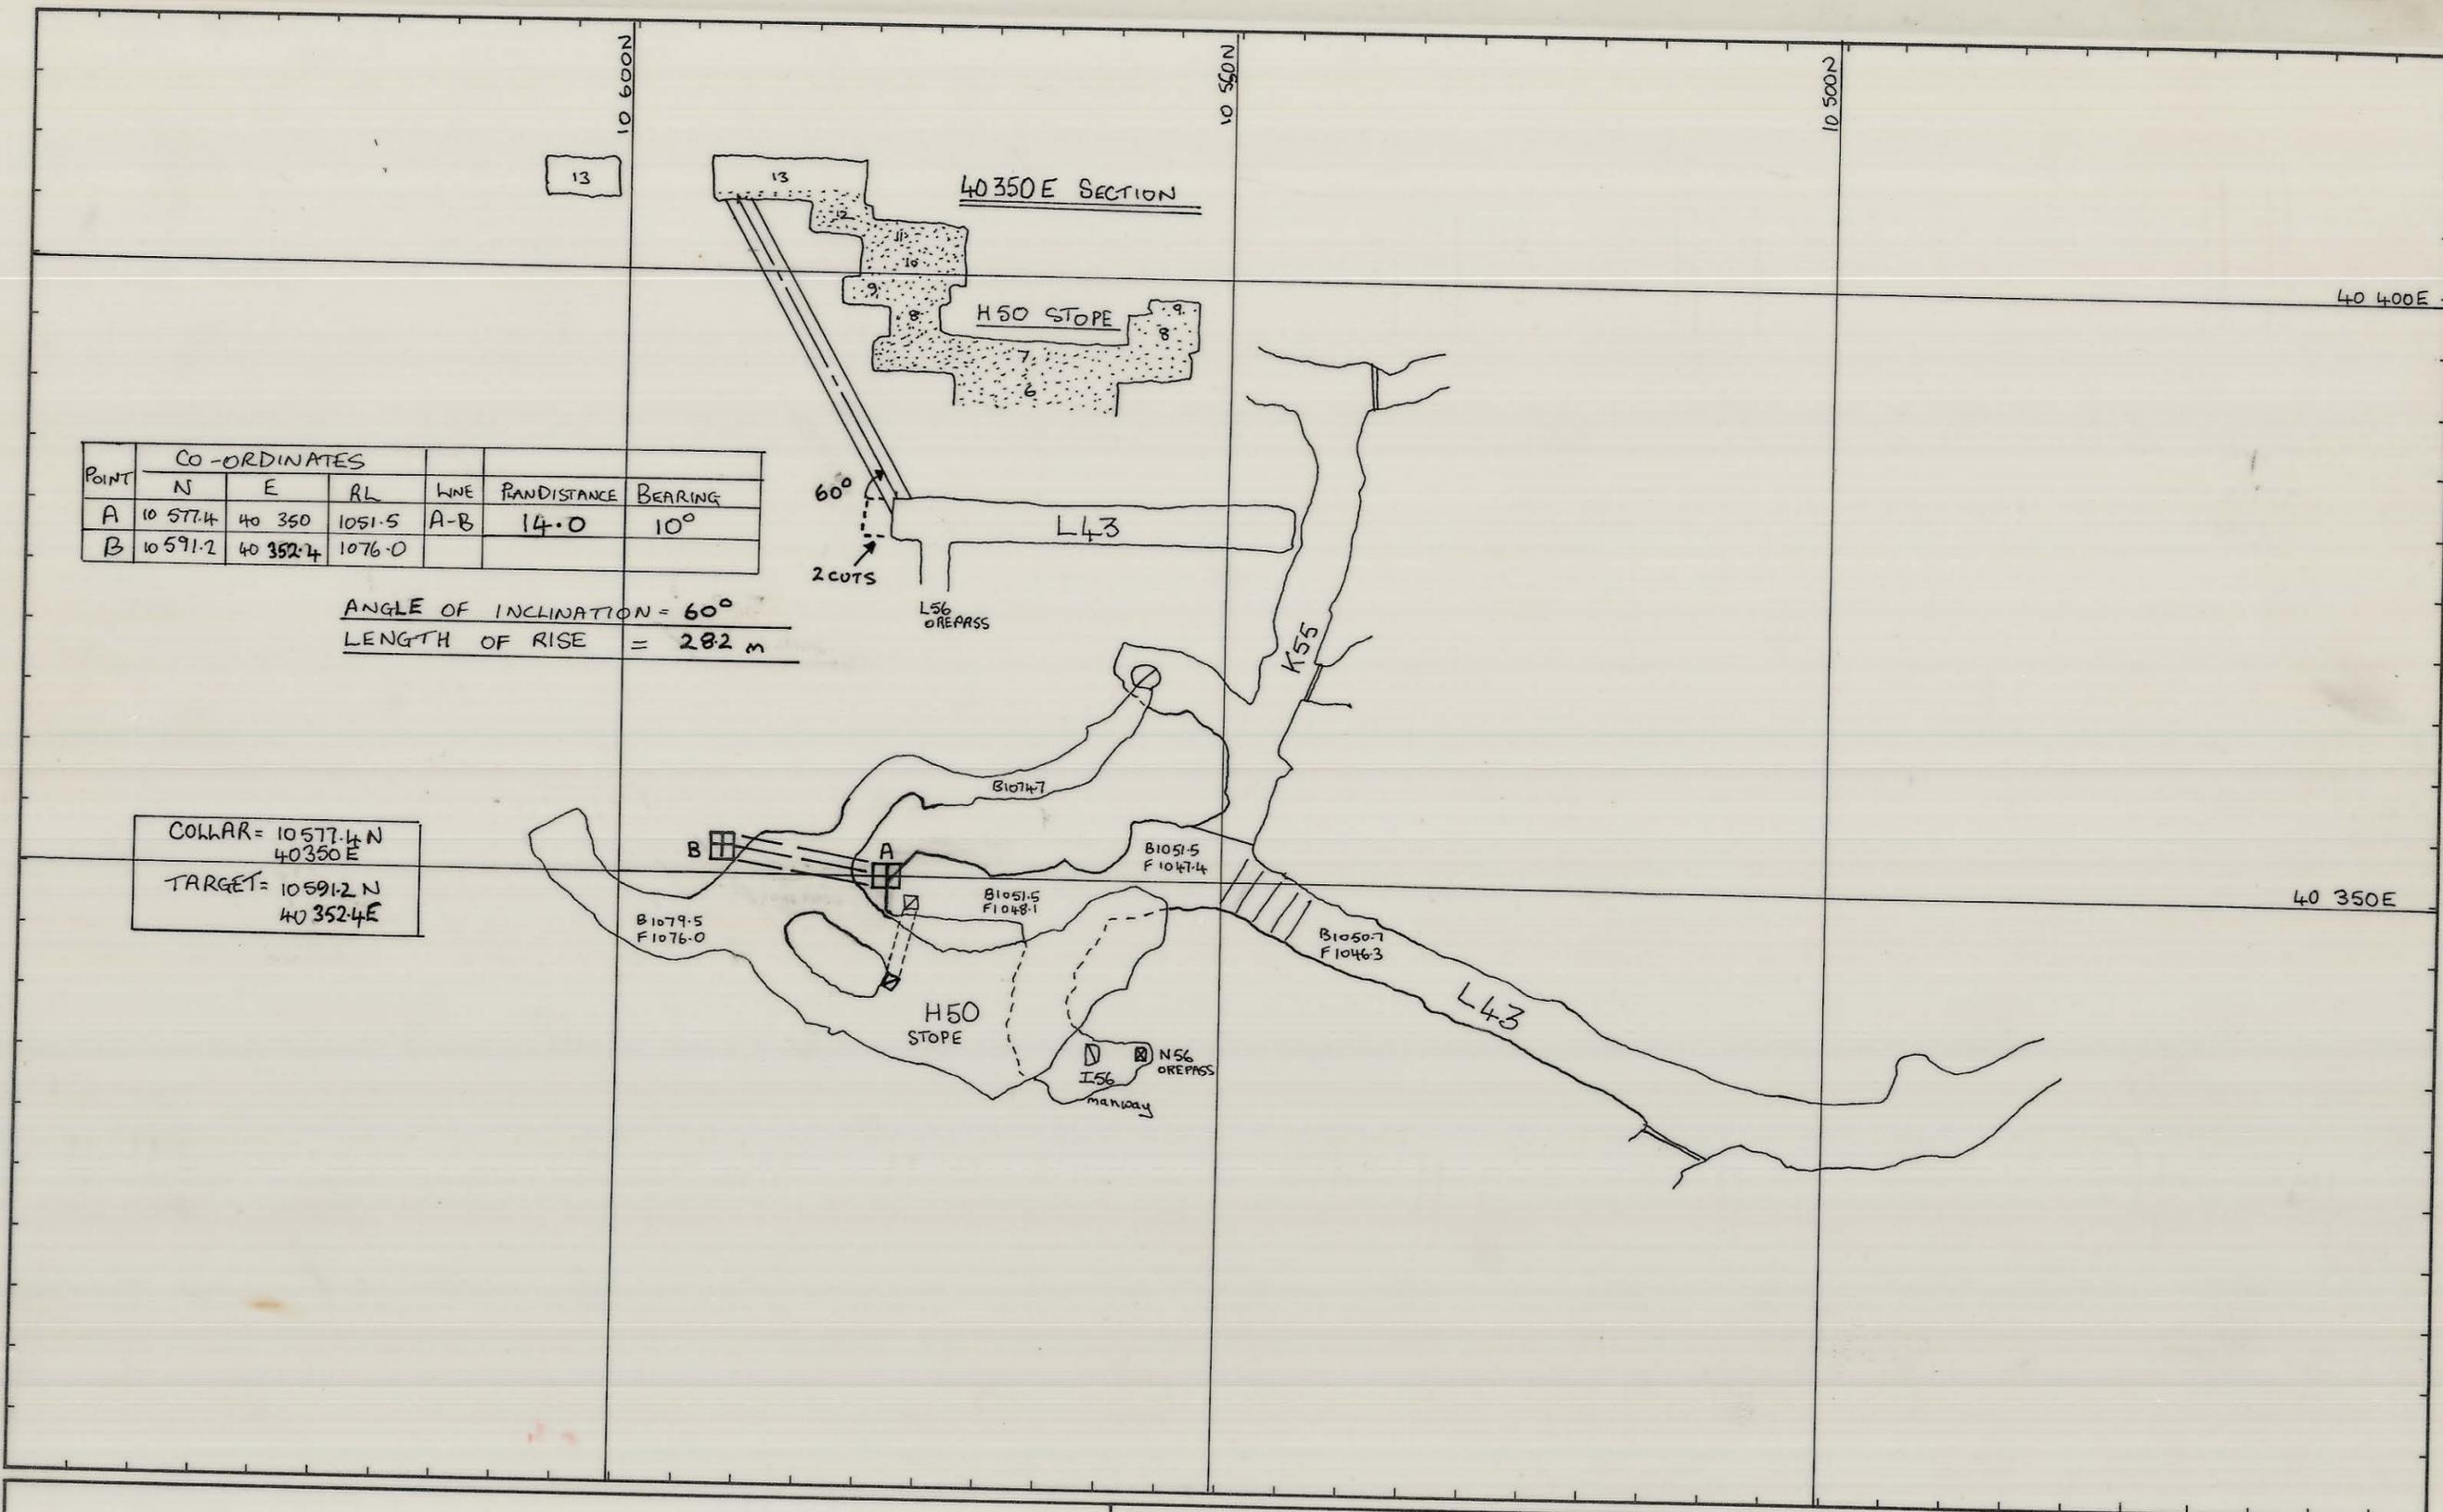

STRIP CORNER AT A AND TAKE TWO CUTS BEFORE STARTING RISE.

REF PLAN 04 BH 14 -1002

|           |        |         |
|-----------|--------|---------|
| GEOLOGY   | OK     | 27-3-82 |
| SURVEY    | BK     | 31/82   |
| PLANNING  | ADZ    | 23-3-82 |
| ROCK MEC. | BK     | 30.3.82 |
| MINESUP   | Matt D | 8/4/82  |
| GMS       |        |         |
| T.S.S.    | W. Y.  | 8/4/82  |

SCALE 1:500

KIS KING ISLAND SCHEELITE GRASSY KING ISLAND

BOLD HEAD  
 J57 ORE PASS

DRAWING NUMBER

03 BH 06-3006