


27 JUN 1981

0374\_3934

03 BH 06 - 4001

5 cm

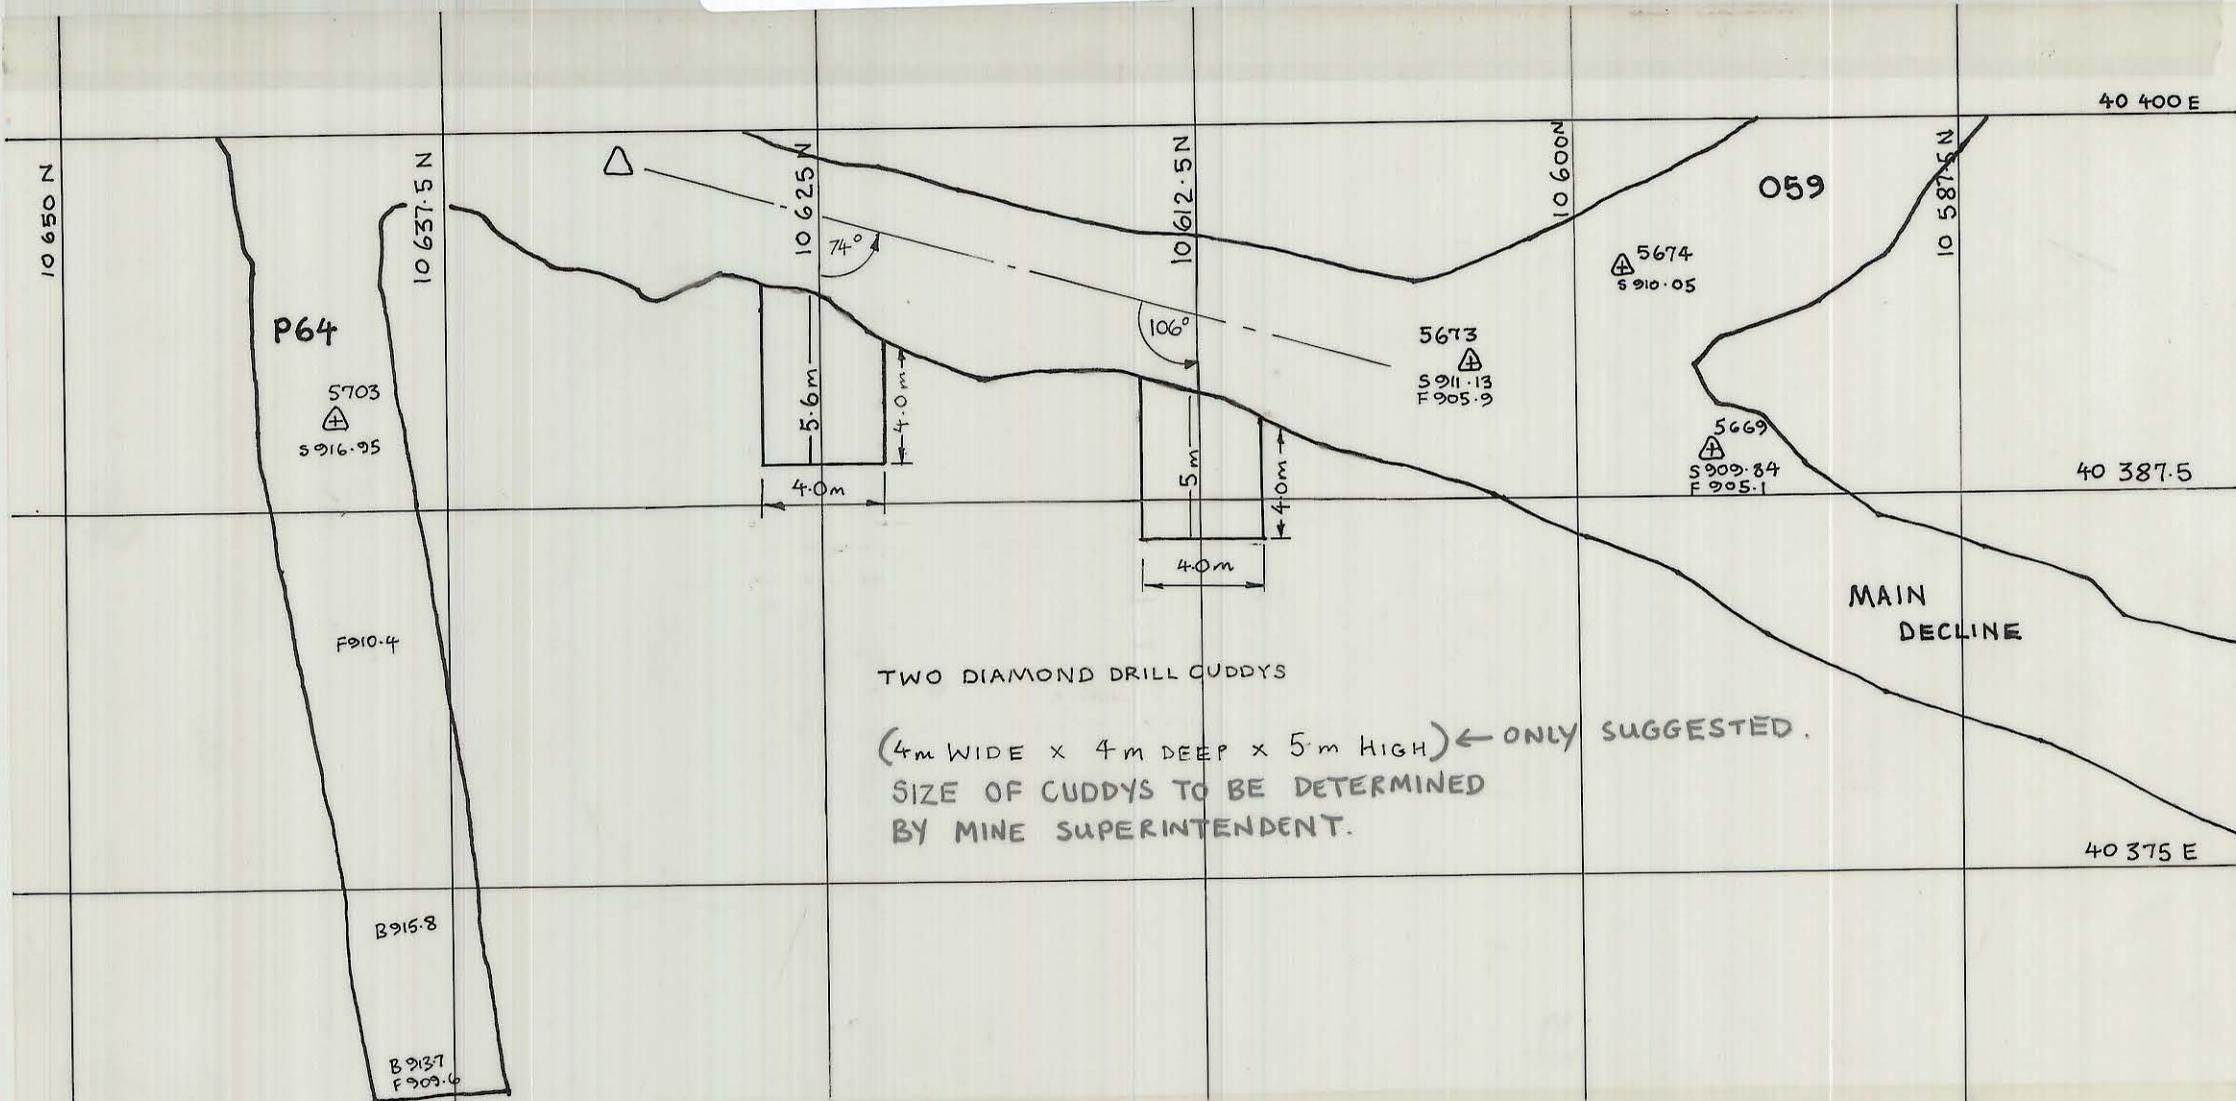

TWO DIAMOND DRILL CUDDYS

(4m WIDE x 4m DEEP x 5m HIGH) ← ONLY SUGGESTED.  
SIZE OF CUDDYS TO BE DETERMINED  
BY MINE SUPERINTENDENT.

KING ISLAND SCHEELITE		APPROVAL	COPY
DATE: 26.5.1979	SCALE: 1:250	PLANNING ENG.: <i>WJ Crossley</i>	
MINE: BOLD HEAD	DWG/NO.:	SENIOR PLAN. ENG.: <i>WJ Crossley 29/5/79</i>	
PROPOSED DIAMOND DRILL CUDDYS FOR EXPLORATION OF D-LENS.		MINE SUPT.:	4
		G. MINING SUPT.:	
		SENIOR SURV'R.:	
		SENIOR GEOLOGIST:	<i>McClure</i>
		SURVEYOR:	<i>B. Lanson</i>
PRELIMINARY	FINAL		