


ACCESS BY K57 EXTENSION FOR 2ND AND 3RD LIFTS AT 900.R.L. WITH BACKS OF 3RD LIFT AT 907.R.L.

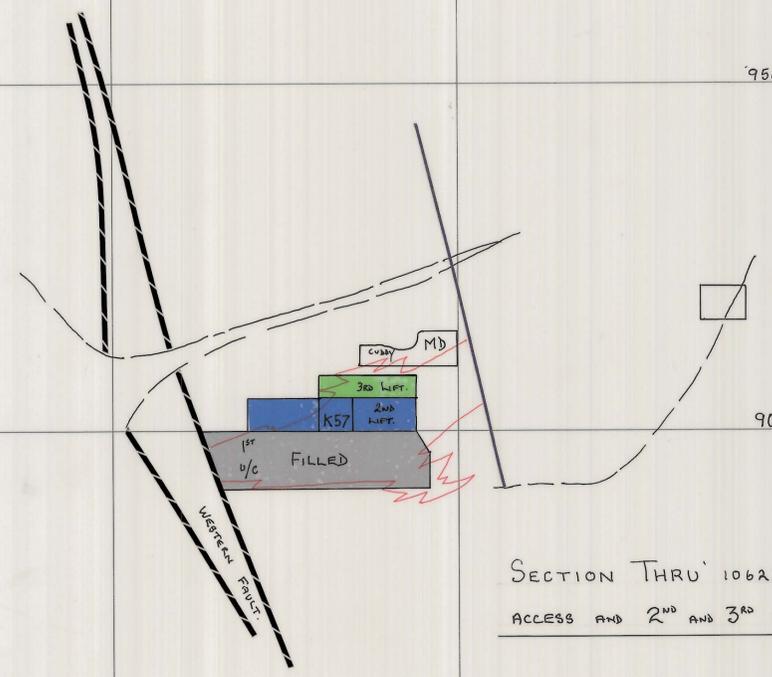

SECTION THRU 10625N SHOWING K57 ACCESS AND 2ND AND 3RD LIFTS.

SUPERSEDED 5/8/80. SEE 03BH04-1016




ACCESS FROM DEC CUDDY AT 907.5 R.L. OR P64 FOR 4TH AND 5TH LIFTS WITH BACKS OF 5TH LIFT AT 914 R.L.



SECTION THRU 10637.5, AND CUDDY FROM DECLINE AT 10612.5 SUPERIMPOSED, FOR ACCESS FOR 4TH AND 5TH LIFTS.

APPROVAL	COPY
PLANNING ENG.: J. Snowdon	16-2-80
SENIOR PLAN. ENG.: C. Collier	25/12/80
MINE SUPT.: J. Snowdon	28/12/80
G. MINING SUPT.: J. Snowdon	28/12/80
SENIOR SURV'R.: J. Snowdon	28/12/80
SENIOR GEOLOGIST: J. Snowdon	28/12/80
SURVEYOR:	

SCALE 1: 500

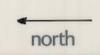

LOCATION
BOLD HEAD MINE. 10550-10650N
SUBJECT
"D" LENS. ORE BODY
ACCESS FROM K57
DRAWING 1B.

GRASSY KING ISLAND
PLAN NUMBER
03BH04 - 1012