


- - - - - 10475 N SECTION
 - - - - - 10500 N SECTION
 - - - - - Proposed
 925m R.L.
 • Cuddy - 8m
 • TRUE LENGTH OF VENT RAISE - 37m
 • TRUE INCLINATION WITH HORIZ. - 60°
 NOTE: GEOLOGY AS AT 26 OCT 1976

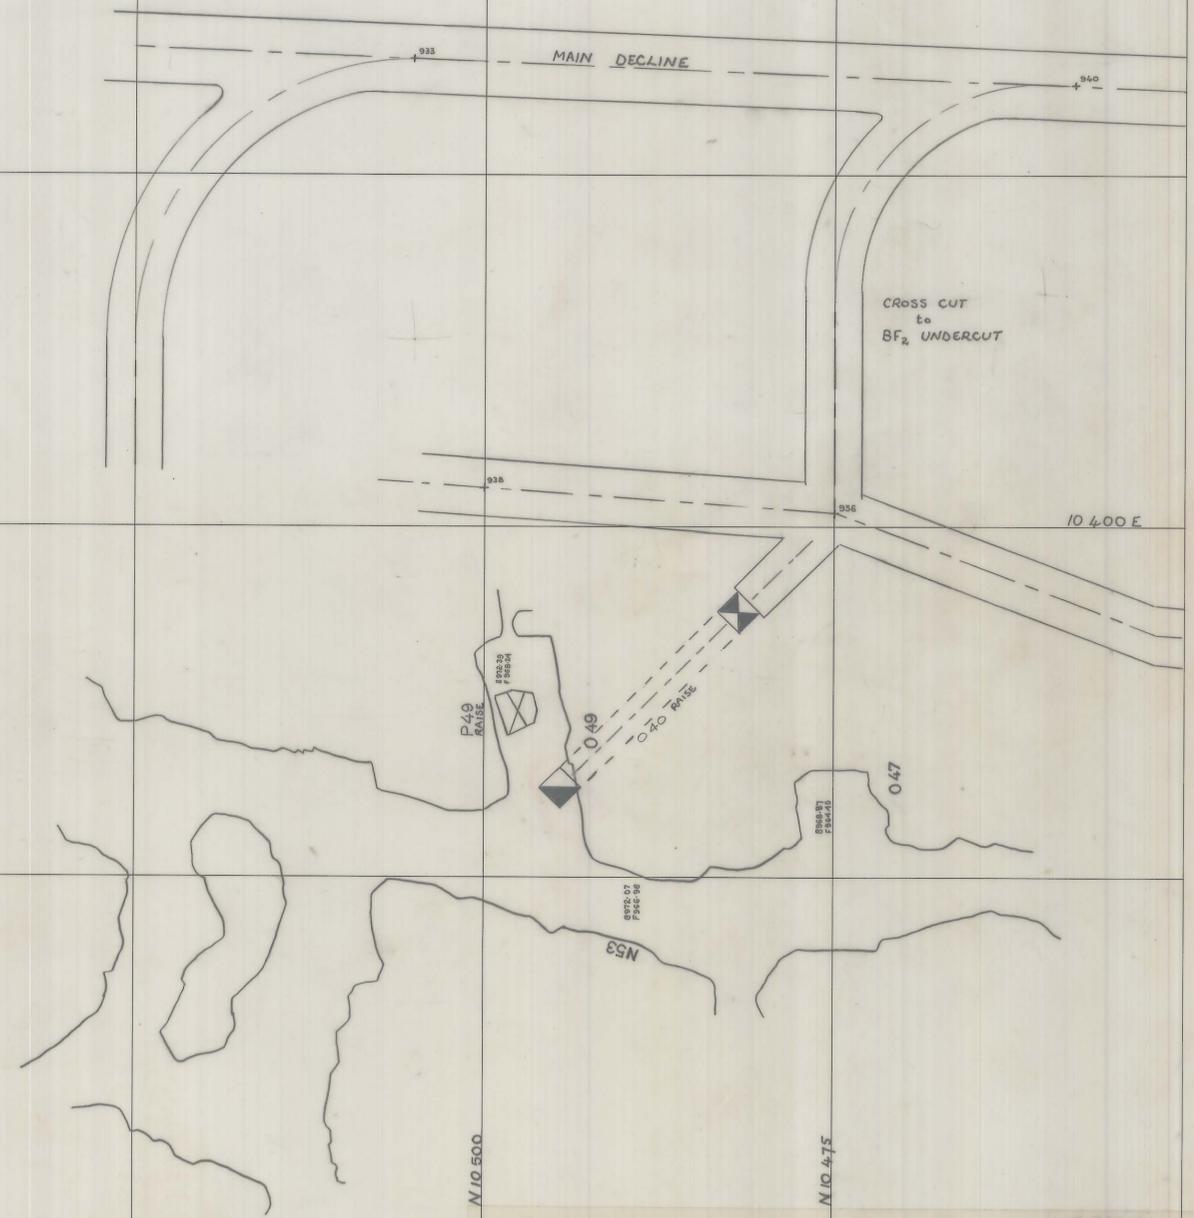

KING ISLAND SCHEELITE		APPROVAL	COPY
DATE: 18.1.77	SCALE: 1:250	PLANNING ENG.: <i>[Signature]</i>	
MINE: 8040 HEAD	DWG/NO.: 03 BH 05 - 1001	SENIOR PLAN. ENG.: <i>[Signature]</i>	
N 10 475 VENT RAISE (2m x 2m)		MINE SUPT.: <i>[Signature]</i>	PLEASE
936m R.L. to 964m R.L.		G. MINING SUPT.: <i>[Signature]</i>	
		SENIOR SURV'R.: <i>[Signature]</i>	
		SENIOR GEOLOGIST: <i>[Signature]</i>	
		SURVEYOR:	
PRELIMINARY	FINAL		