



1-5-127
B LENS EAST
CUT & FILL
10550/825M


0374_3968

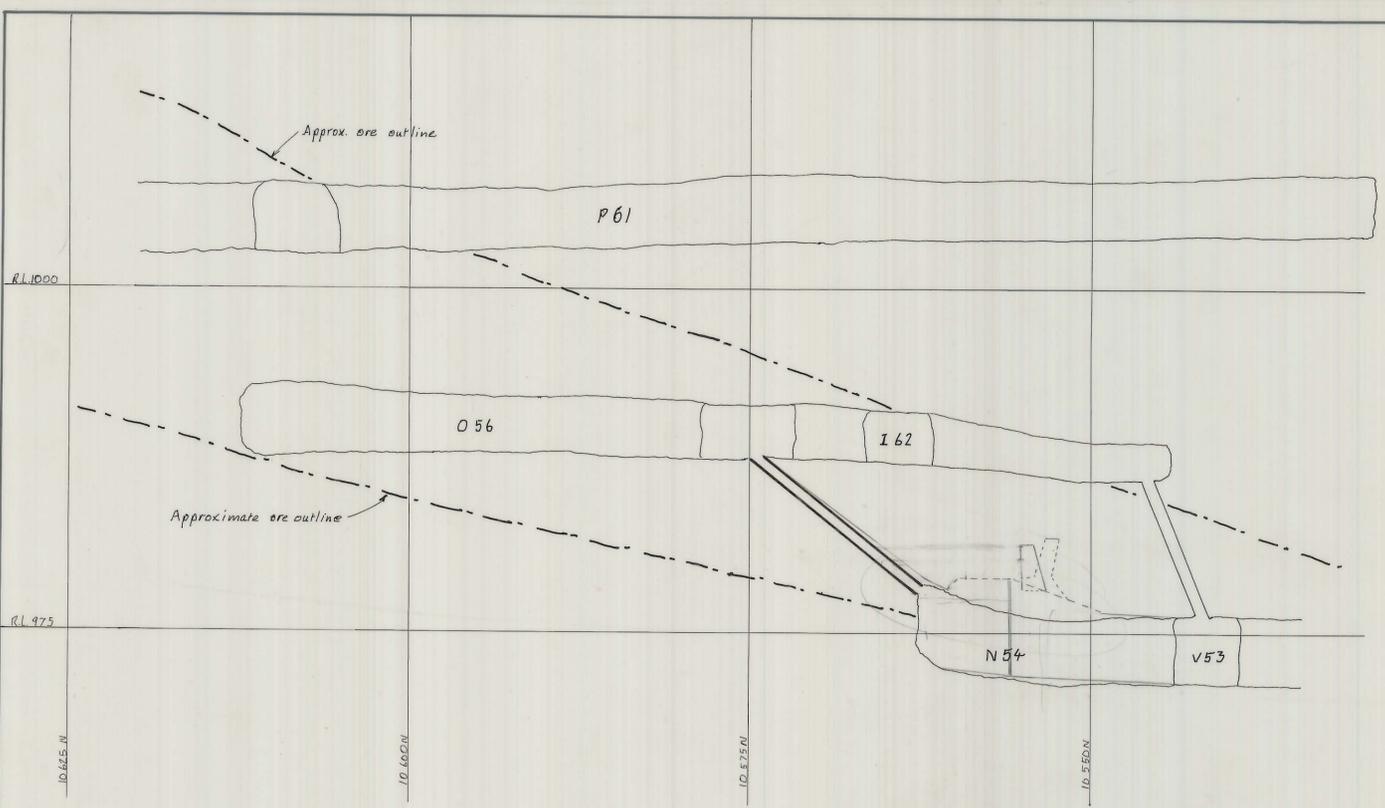


GENERAL SECTIONAL VIEW SHOWING STAGE I - VENTILATION AND COMMUNICATIONS RAISE

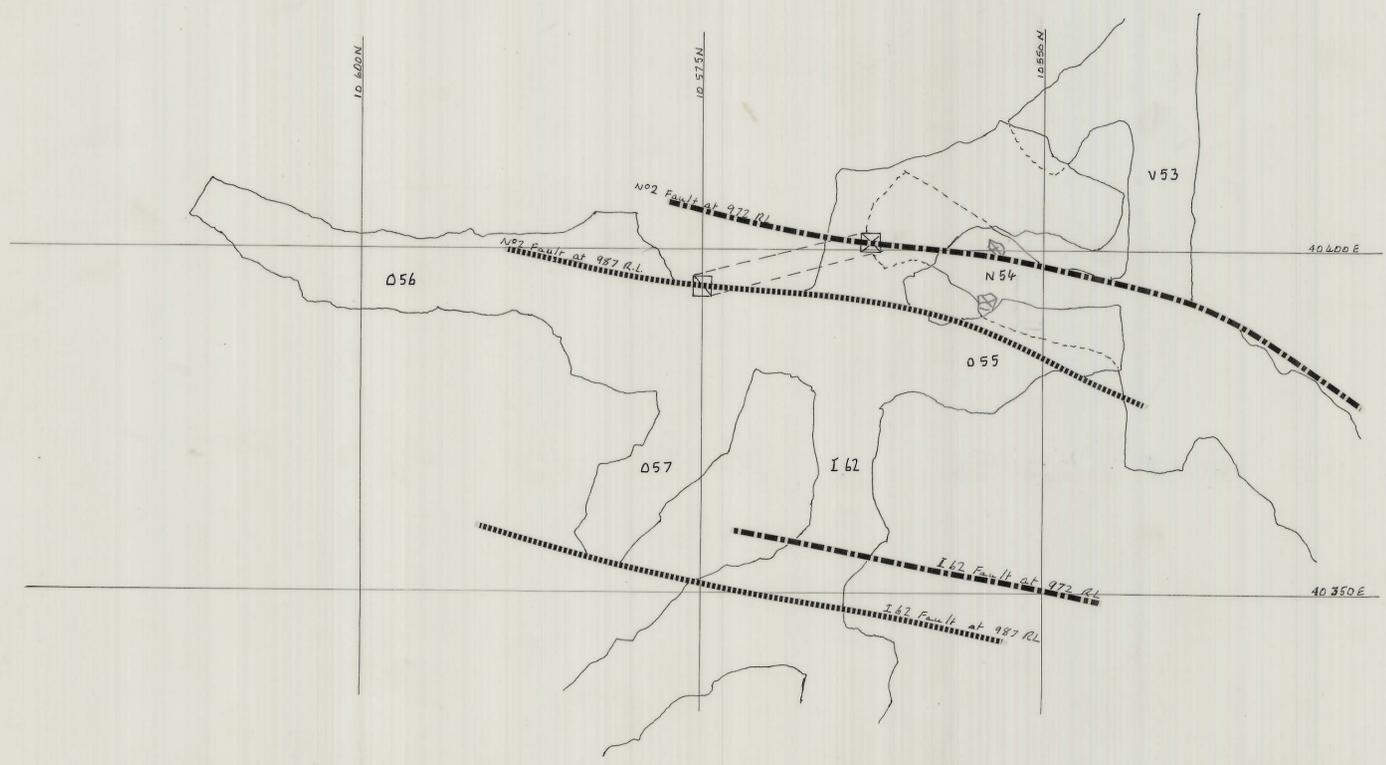


PLAN VIEW (Not showing P61)

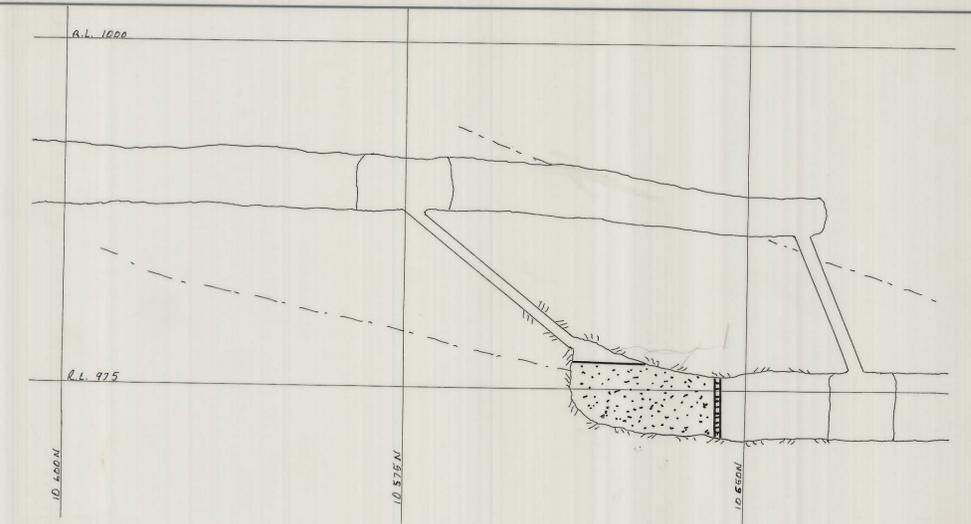

STAGE II - FILL BARRICADE AND INITIAL FILL

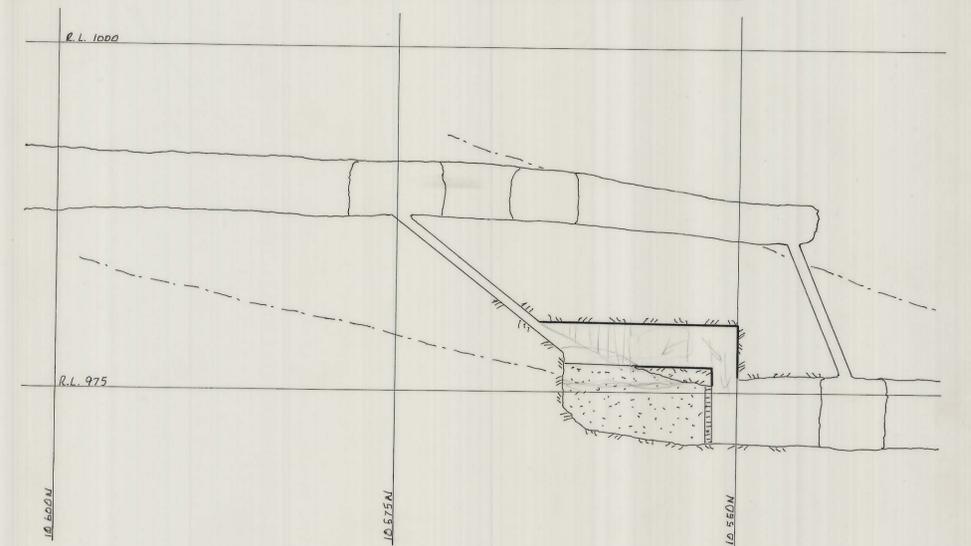

STAGE III - RISE, SUB-LEVEL AND SLOPE UNDERCUT

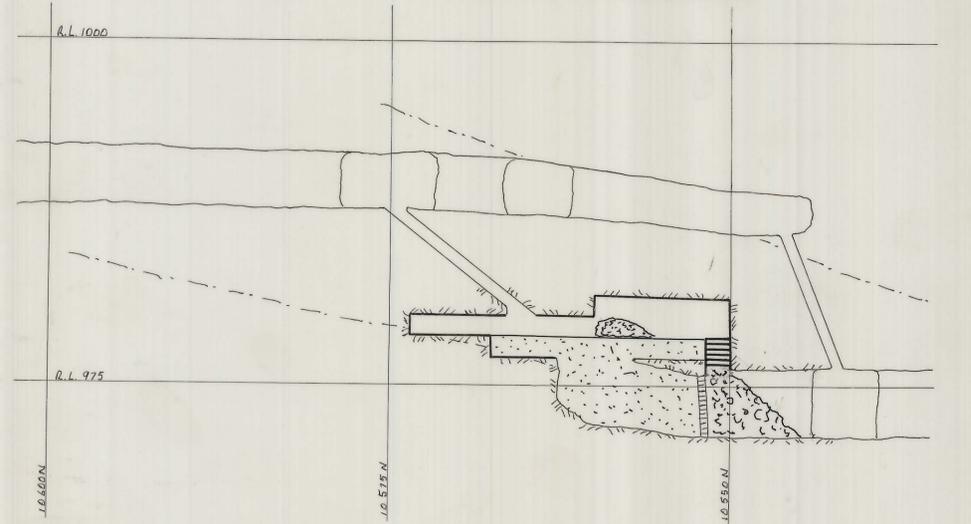

STAGE IV - CRIB TWIN COMPARTMENT ORE CHUTE AND MANWAY
START STOPING

KING ISLAND SCHEELITE		APPROVAL	COPY
DATE: 12/2/76	SCALE: 1:250	PLANNING ENG.: <i>H. M. R.</i>	
MINE: BOLO HEAD	DWG/NO.: 1-5-127	SENIOR PLAN. ENG.:	
B LENS EAST CUT AND FILL STOPE		MINE SUPT.:	
10550 to 10625 NORTH		G. MINING SUPT.:	
972 to 987 m R.L.		SENIOR SURV'R.:	
PRELIMINARY	FINAL	SENIOR GEOLOGIST:	
		SURVEYOR:	