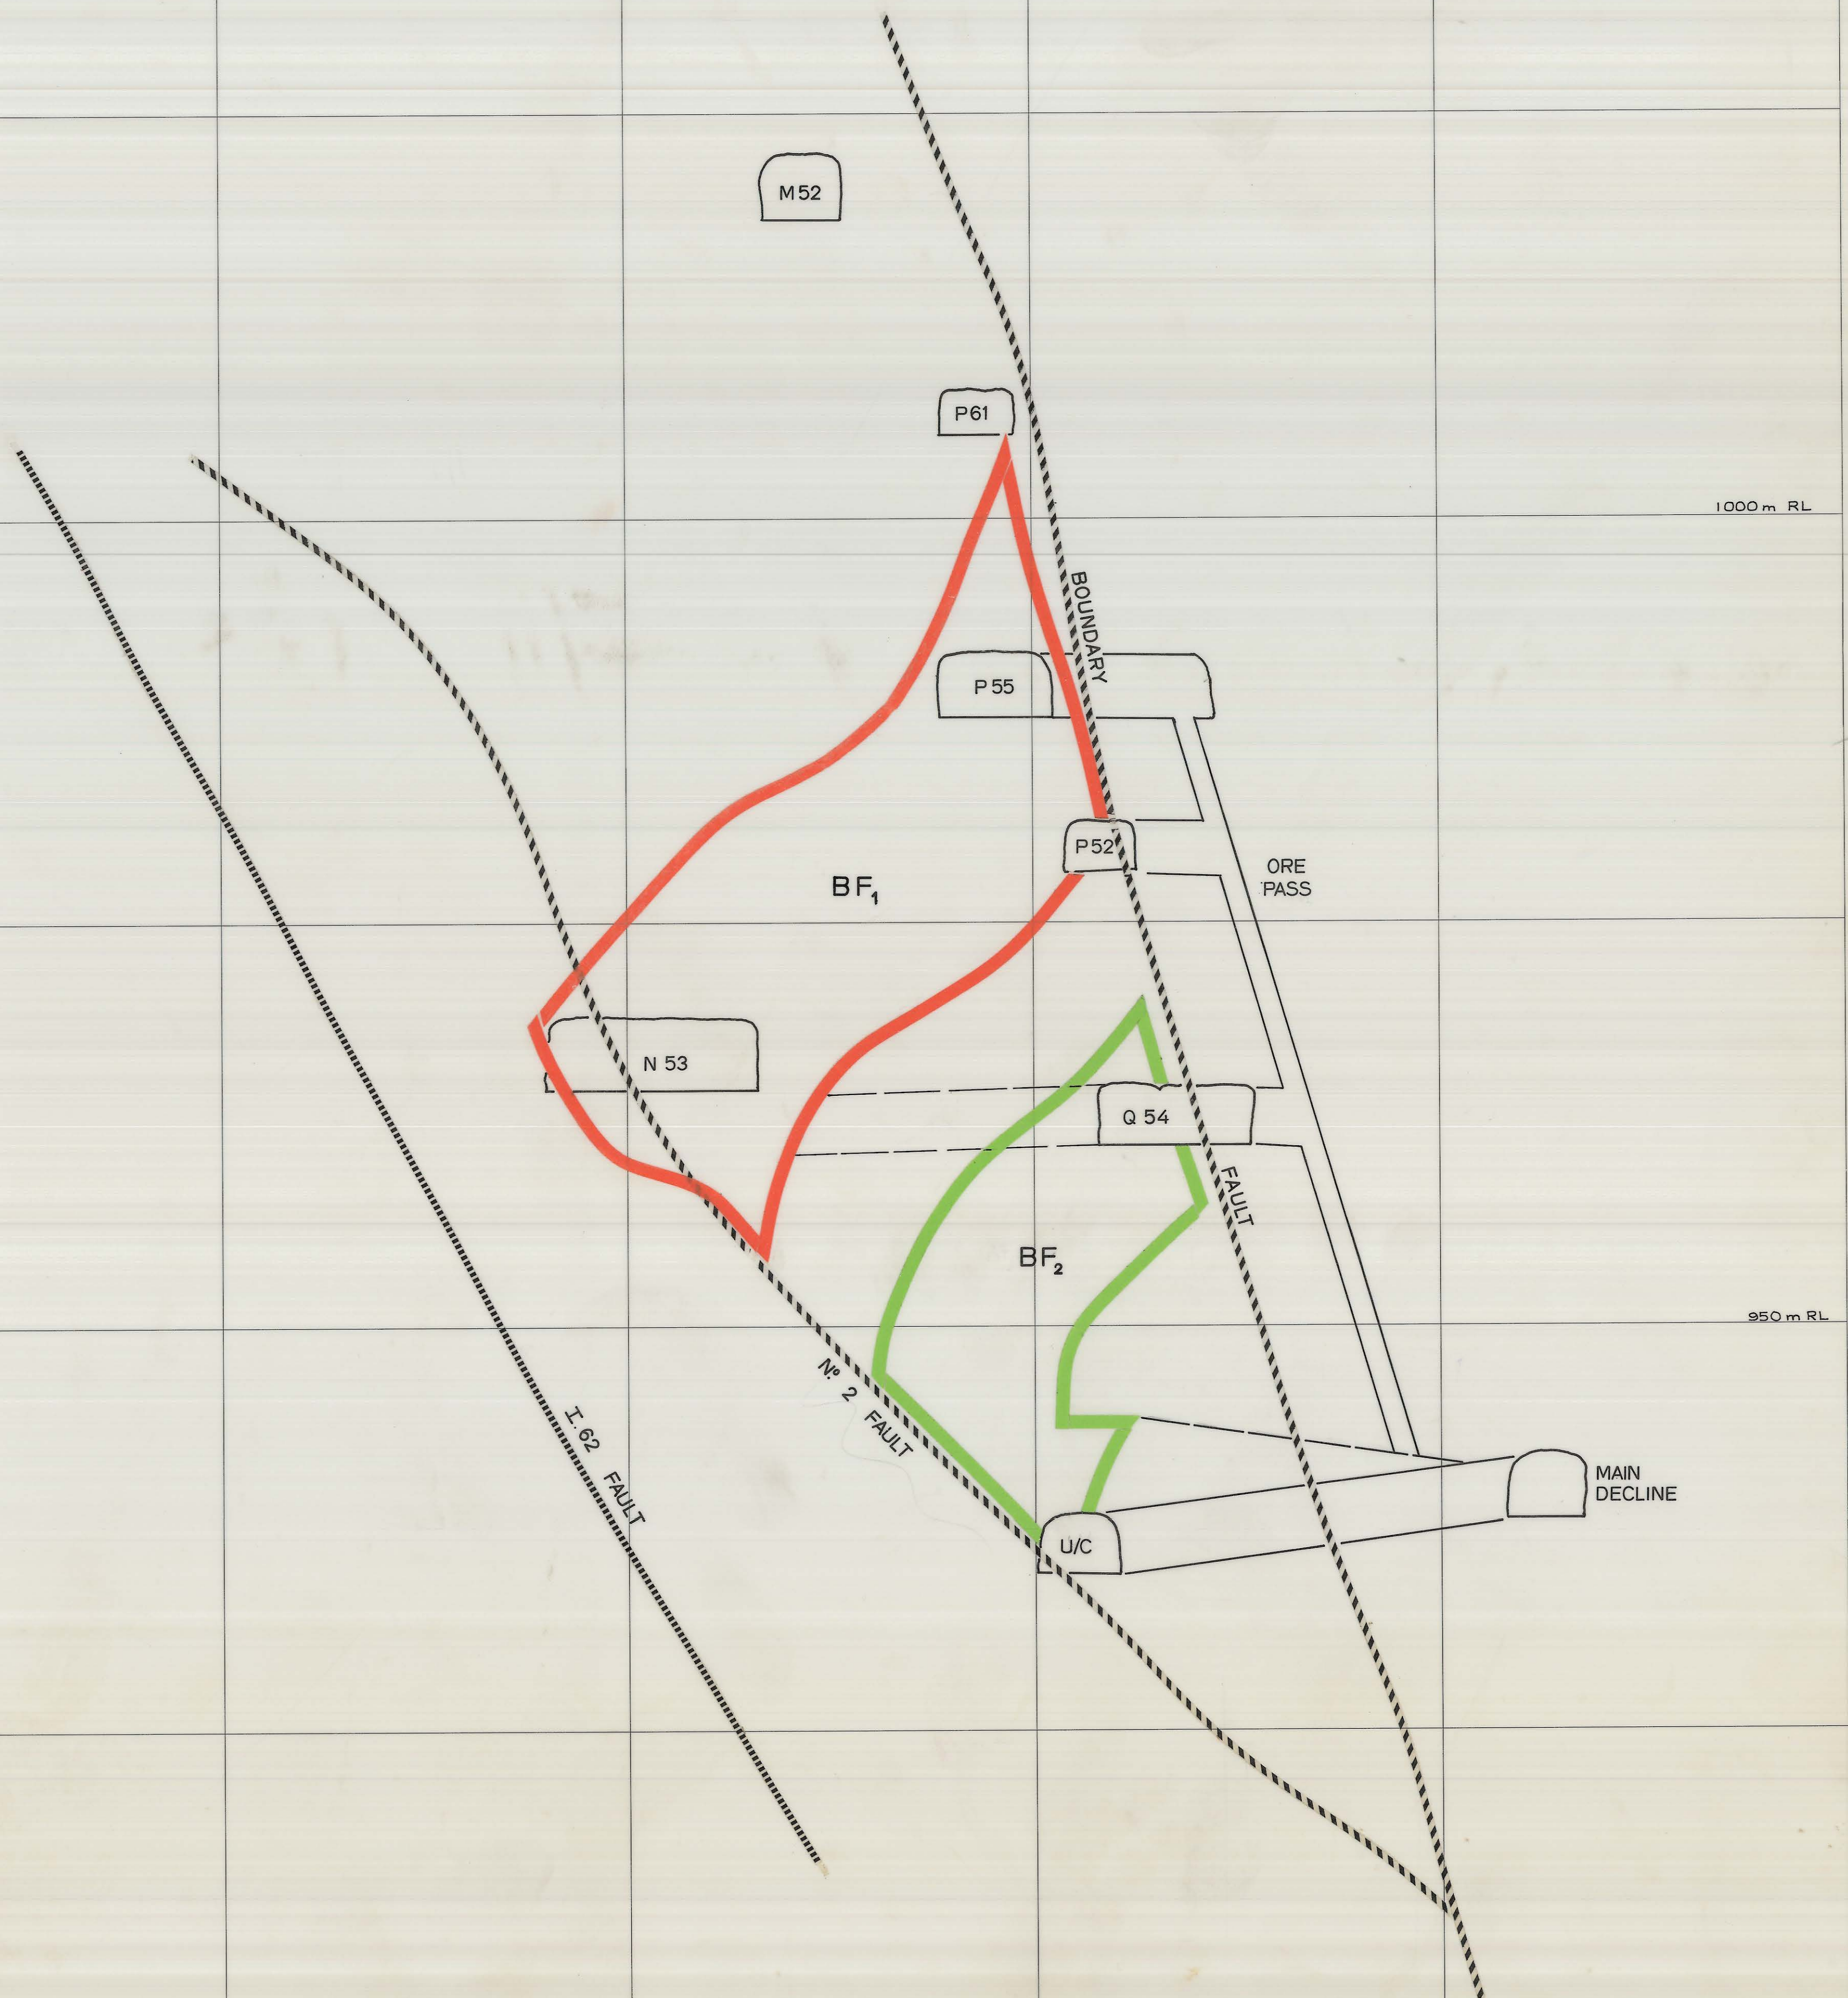


TOTAL MINING RESERVE FOR CUT AND FILL MINING
BETWEEN 10 525 N AND 10 412 N258,000 AT 0.82
(INCLUDES 19 200 TONNES OF B EAST.)TYPICAL CROSS SECTION
OF
B LENS FAULT BLOCKS