

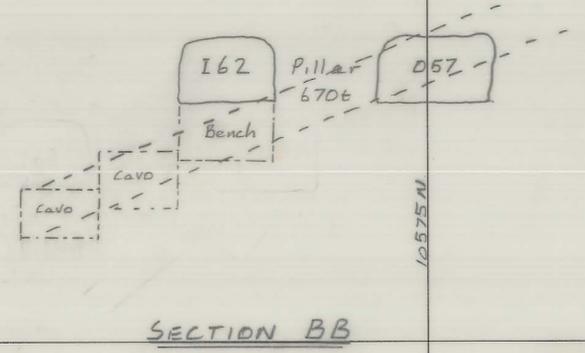


Floor Plan of 987m R.L.

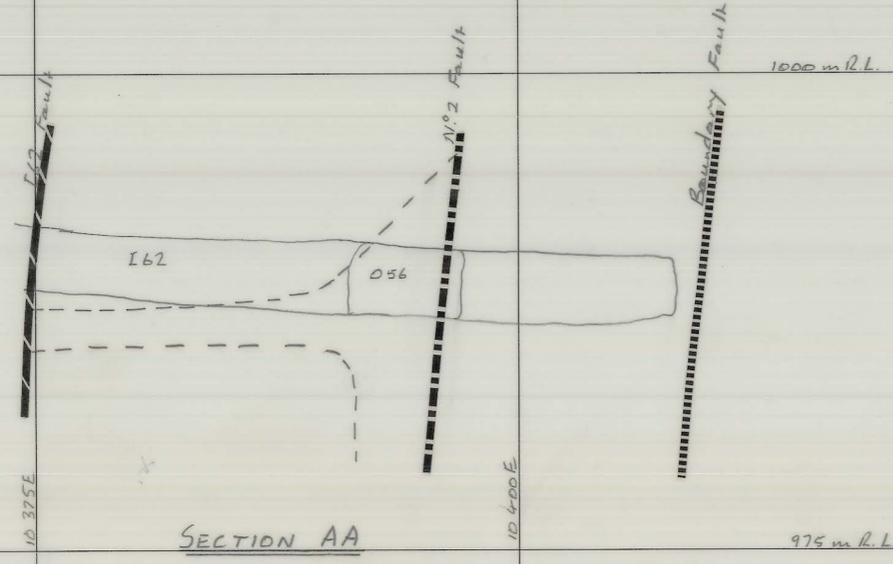

Note: I62 floor to be mined before O56 to give storage volume for slot slope dirt

KING ISLAND SCHEELITE	
DATE: 21/6/76	SCALE: 1:250
MINE: BOLD HEAD	DWG/NO.: 038H07-2005
N54 Cut and Fill Slope	
987 m R.L.	
PRELIMINARY	FINAL

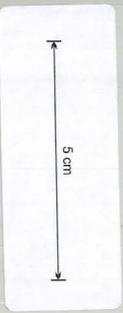

0374_3997

038H07-2005
N54 Slope 987 R.L.